

DO NOT SCALE - ORIGINAL DRAWING SIZE A1 (794x574mm)

Copyright © 2023 Bourne Parking Ltd. All rights reserved.

NOTES:


Do not scale from this drawing.

All dimensions to be checked on site by the contractor.

Report all drawing errors, omissions and discrepancies to the Bourne.


This document may be issued in an uncontrolled CAD format to enable others to use it as background information to make alterations and/or additions. In that instance the file will be accompanied by a PDF version. It is for those making such alterations and additions to ensure that they make use of current background information.

Bourne accepts no liability for any such alterations or additions to the background information or arising out of changes to background information which occur prior to alterations of additions being made.

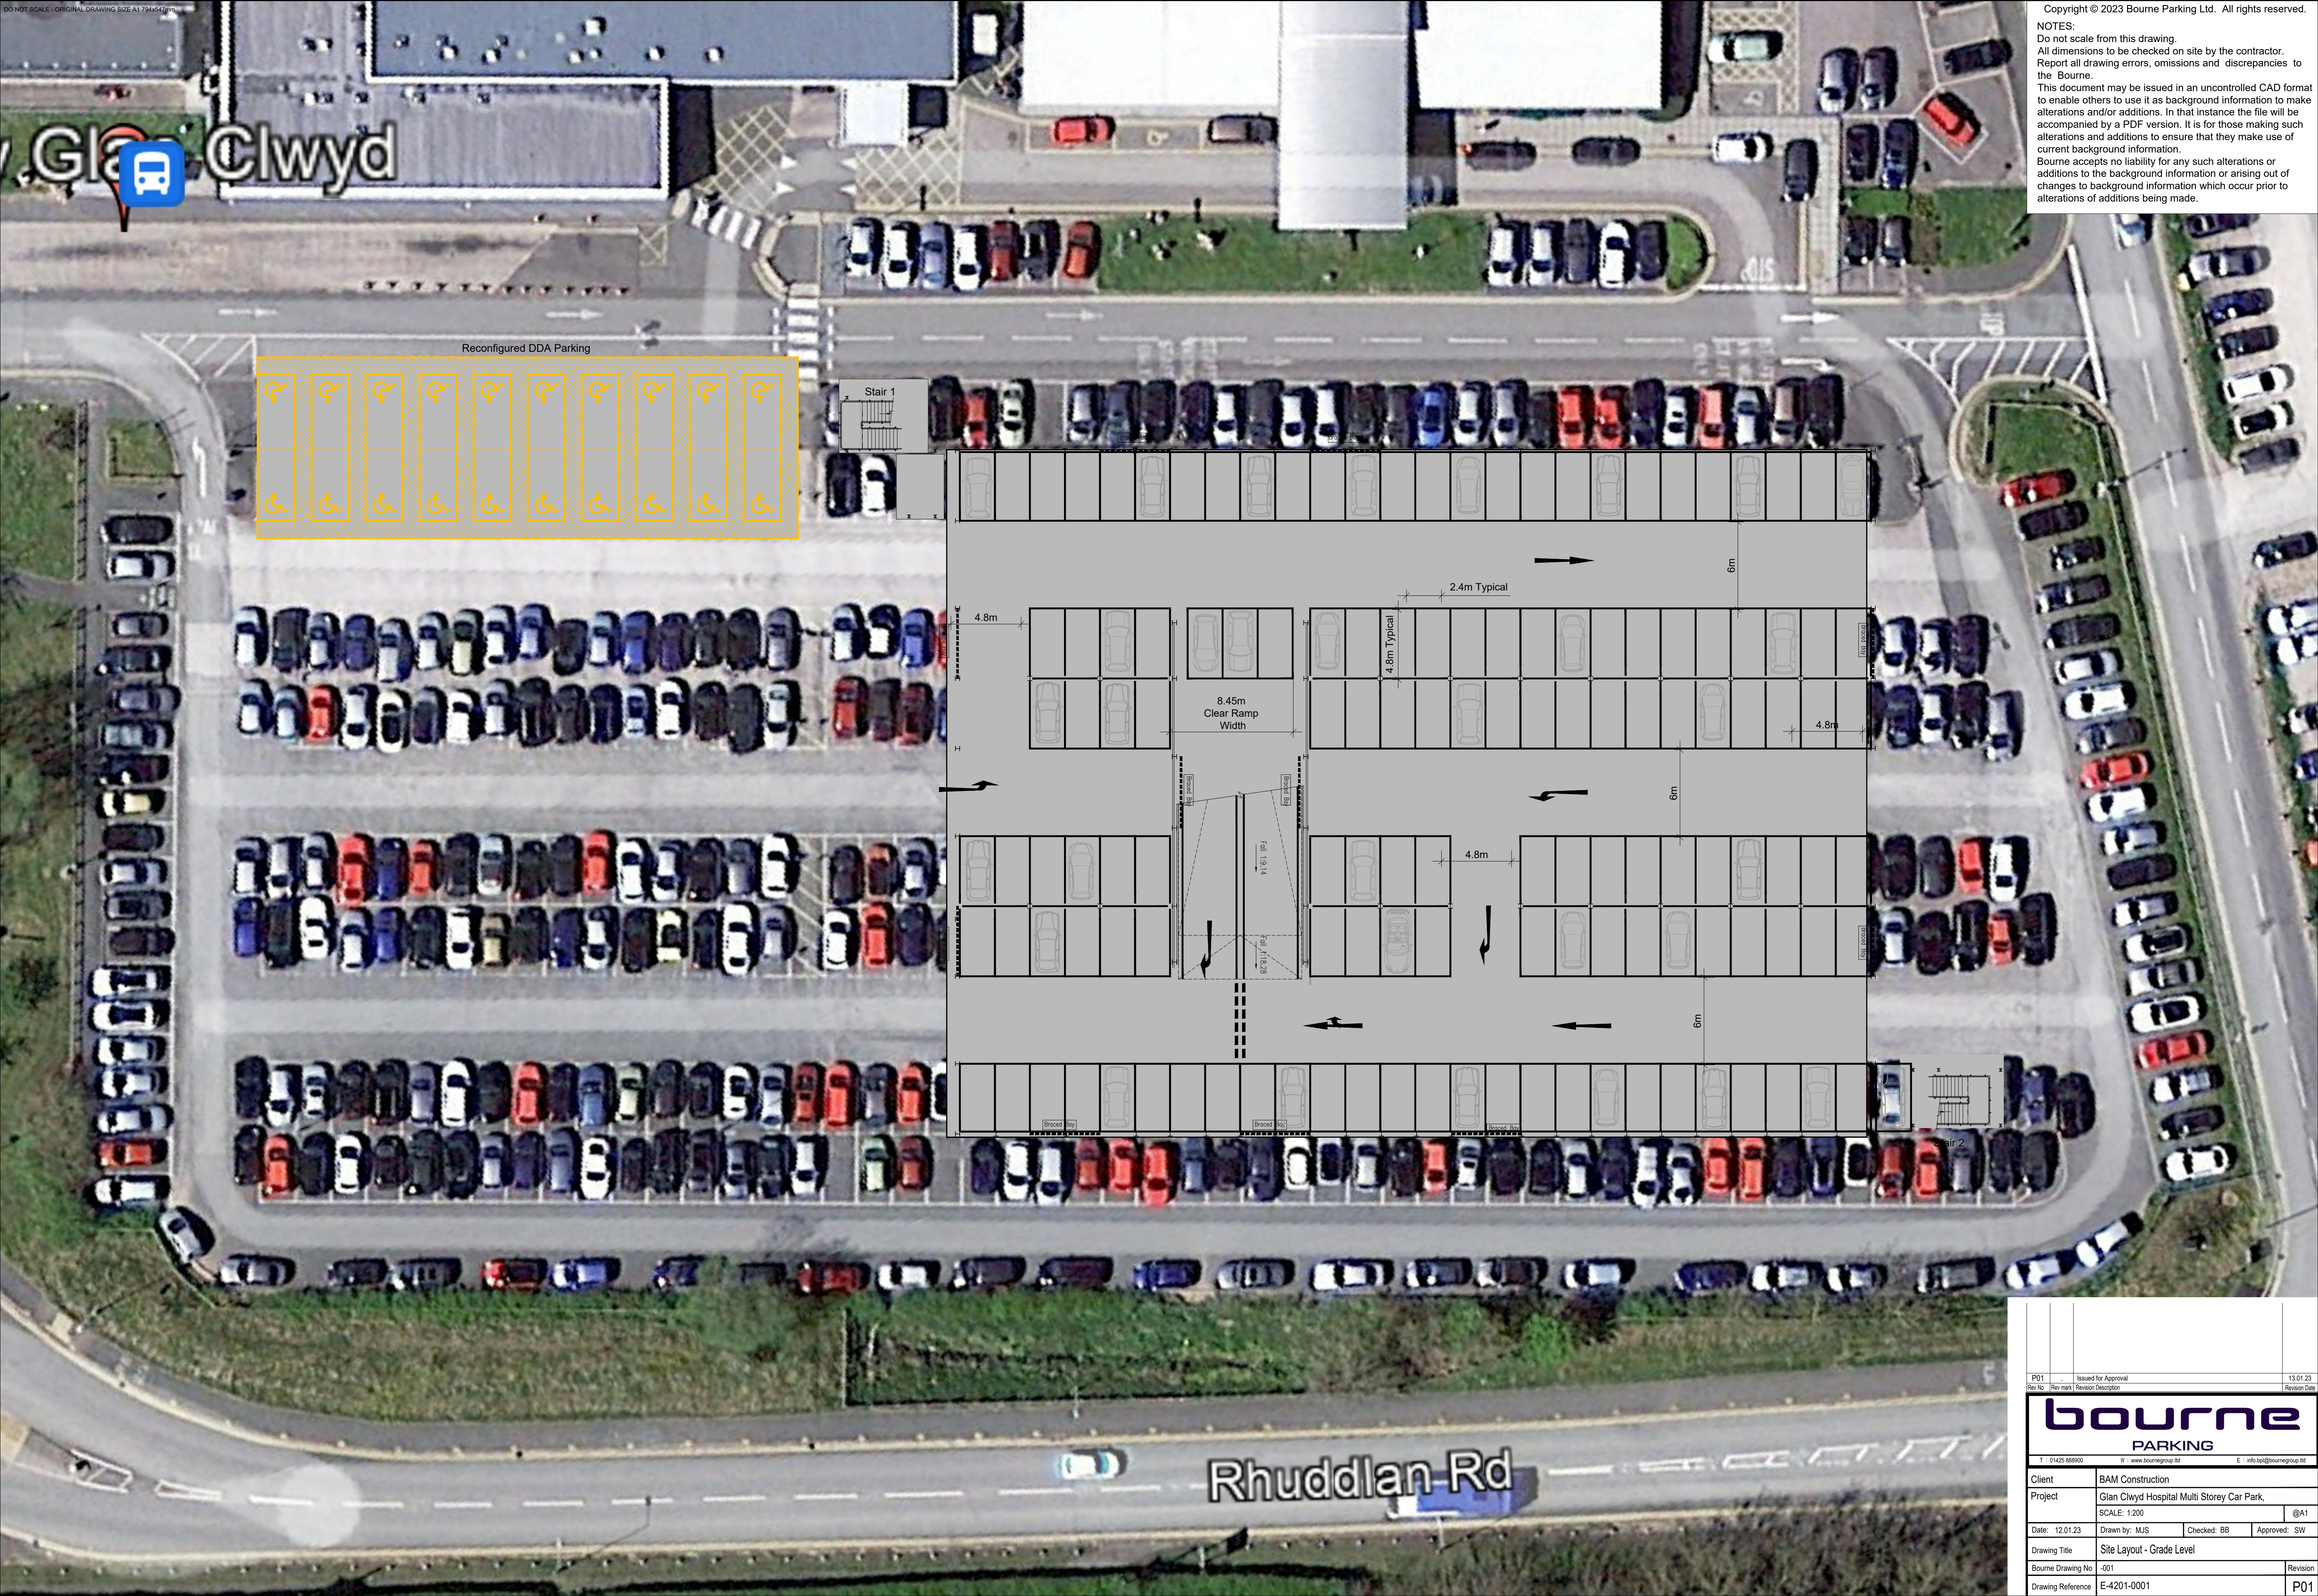

P01	Issued for Approval	13.01.23
Rev No	Rev mark	Revision Description
bourne PARKING		
T : 01425 68800	W : www.bournegroup.ltd	E : info.bpd@bournegroup.ltd
Client	BAM Construction	
Project	Glan Clwyd Hospital Multi Storey Car Park,	
SCALE:	1:200	@A1
Date:	12.01.23	Drawn by: MJS
Checked:	BB	Approved: SW
Drawing Title	Site Layout - Grade Level	
Bourne Drawing No	-001	Revision
Drawing Reference	E-4201-0001	P01

NOTES:
Do not scale from this drawing.
All dimensions to be checked on site by the contractor.
Report all drawing errors, omissions and discrepancies to the Bourne.
This document may be issued in an uncontrolled CAD format to enable others to use it as background information to make alterations and/or additions. In that instance the file will be accompanied by a PDF version. It is for those making such alterations and additions to ensure that they make use of current background information.
Bourne accepts no liability for any such alterations or additions to the background information or arising out of changes to background information which occur prior to alterations of additions being made.

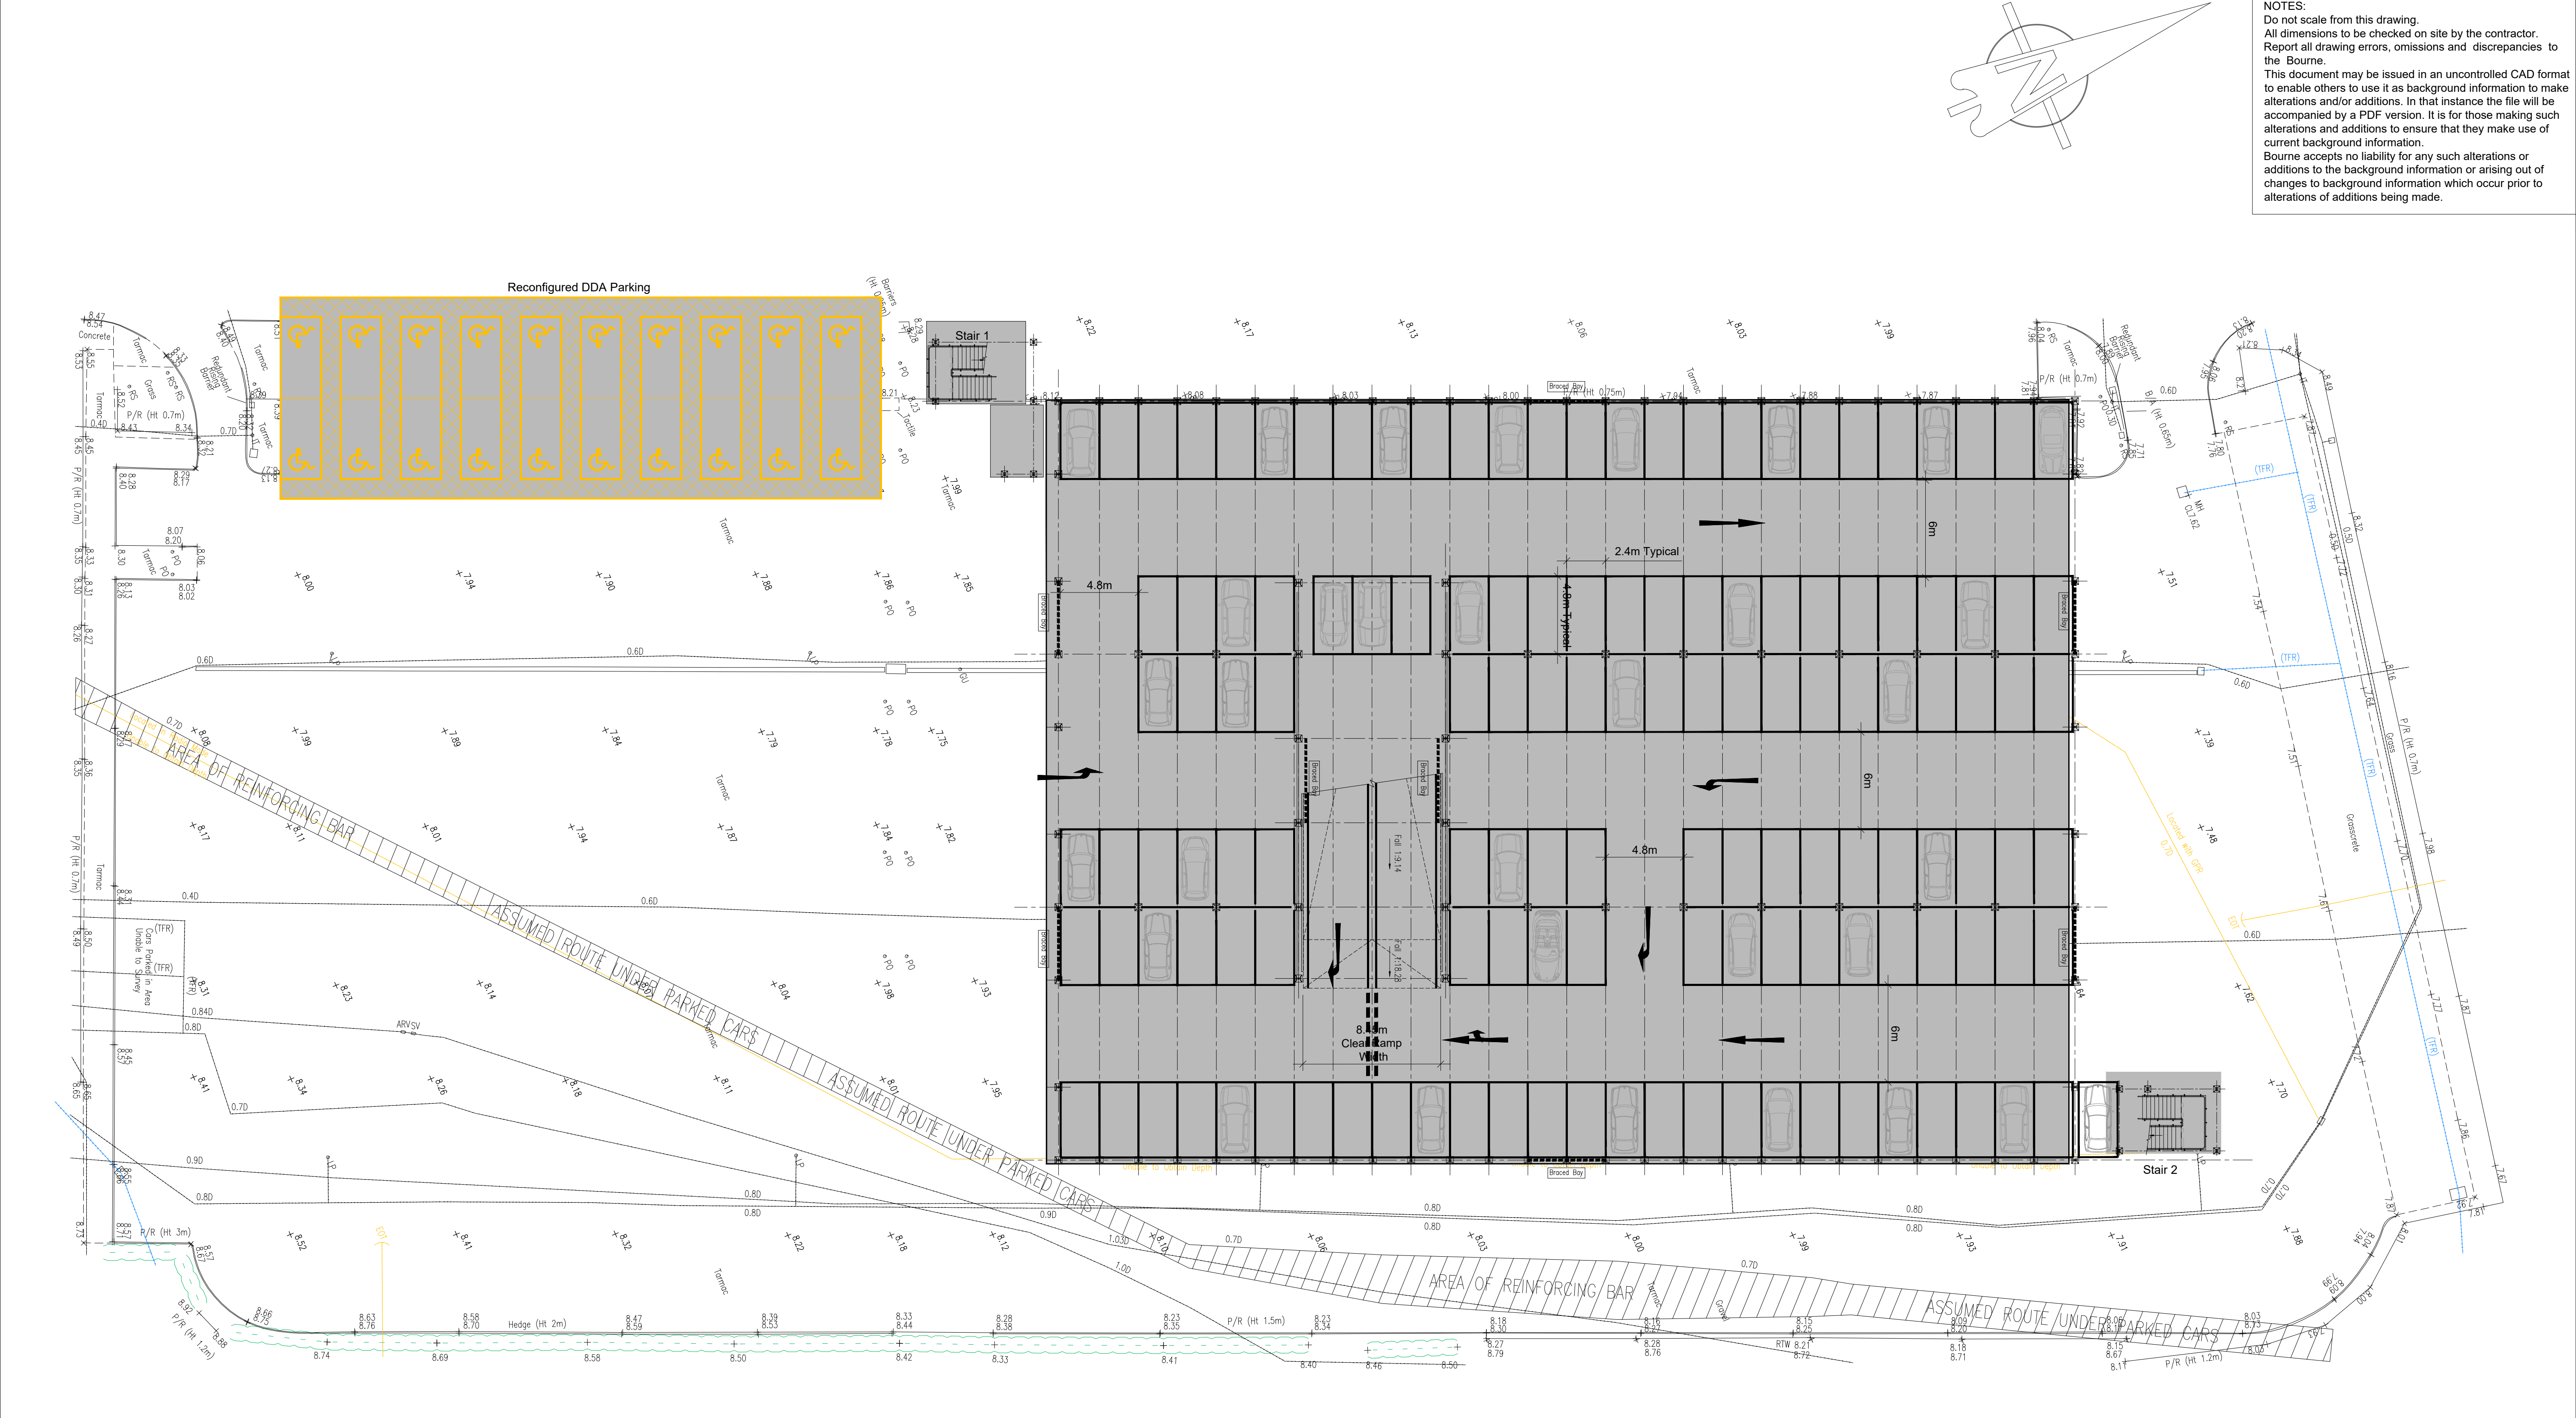

P02	Topo survey information indicated. Exact setting out to be confirmed	01.02.23
P01	Issued for Approval	13.01.23
Rev No	Rev mark	Revision Description

bourne
PARKING

T : 01425 68800W : www.bourneparking.co.ukE : info@bourneparking.co.uk

Client	BAM Construction		
Project	Glan Clwyd Hospital Multi Storey Car Park,		
	SCALE: 1:200	@A1	
Date: 12.01.23	Drawn by: MJS	Checked: BB	Approved: SW
Drawing Title	Site Layout - Grade Level		
Bourne Drawing No	-001		Revision
Drawing Reference	E-4201-0001		P02

Copyright © 2023 Bourne Parking Ltd. All rights reserved.

NOTES:


Do not scale from this drawing.

All dimensions to be checked on site by the contractor.


Report all drawing errors, omissions and discrepancies to the Bourne.

This document may be issued in an uncontrolled CAD format to enable others to use it as background information to make alterations and/or additions. In that instance the file will be accompanied by a PDF version. It is for those making such alterations and additions to ensure that they make use of current background information.

Bourne accepts no liability for any such alterations or additions to the background information or arising out of changes to background information which occur prior to alterations of additions being made.

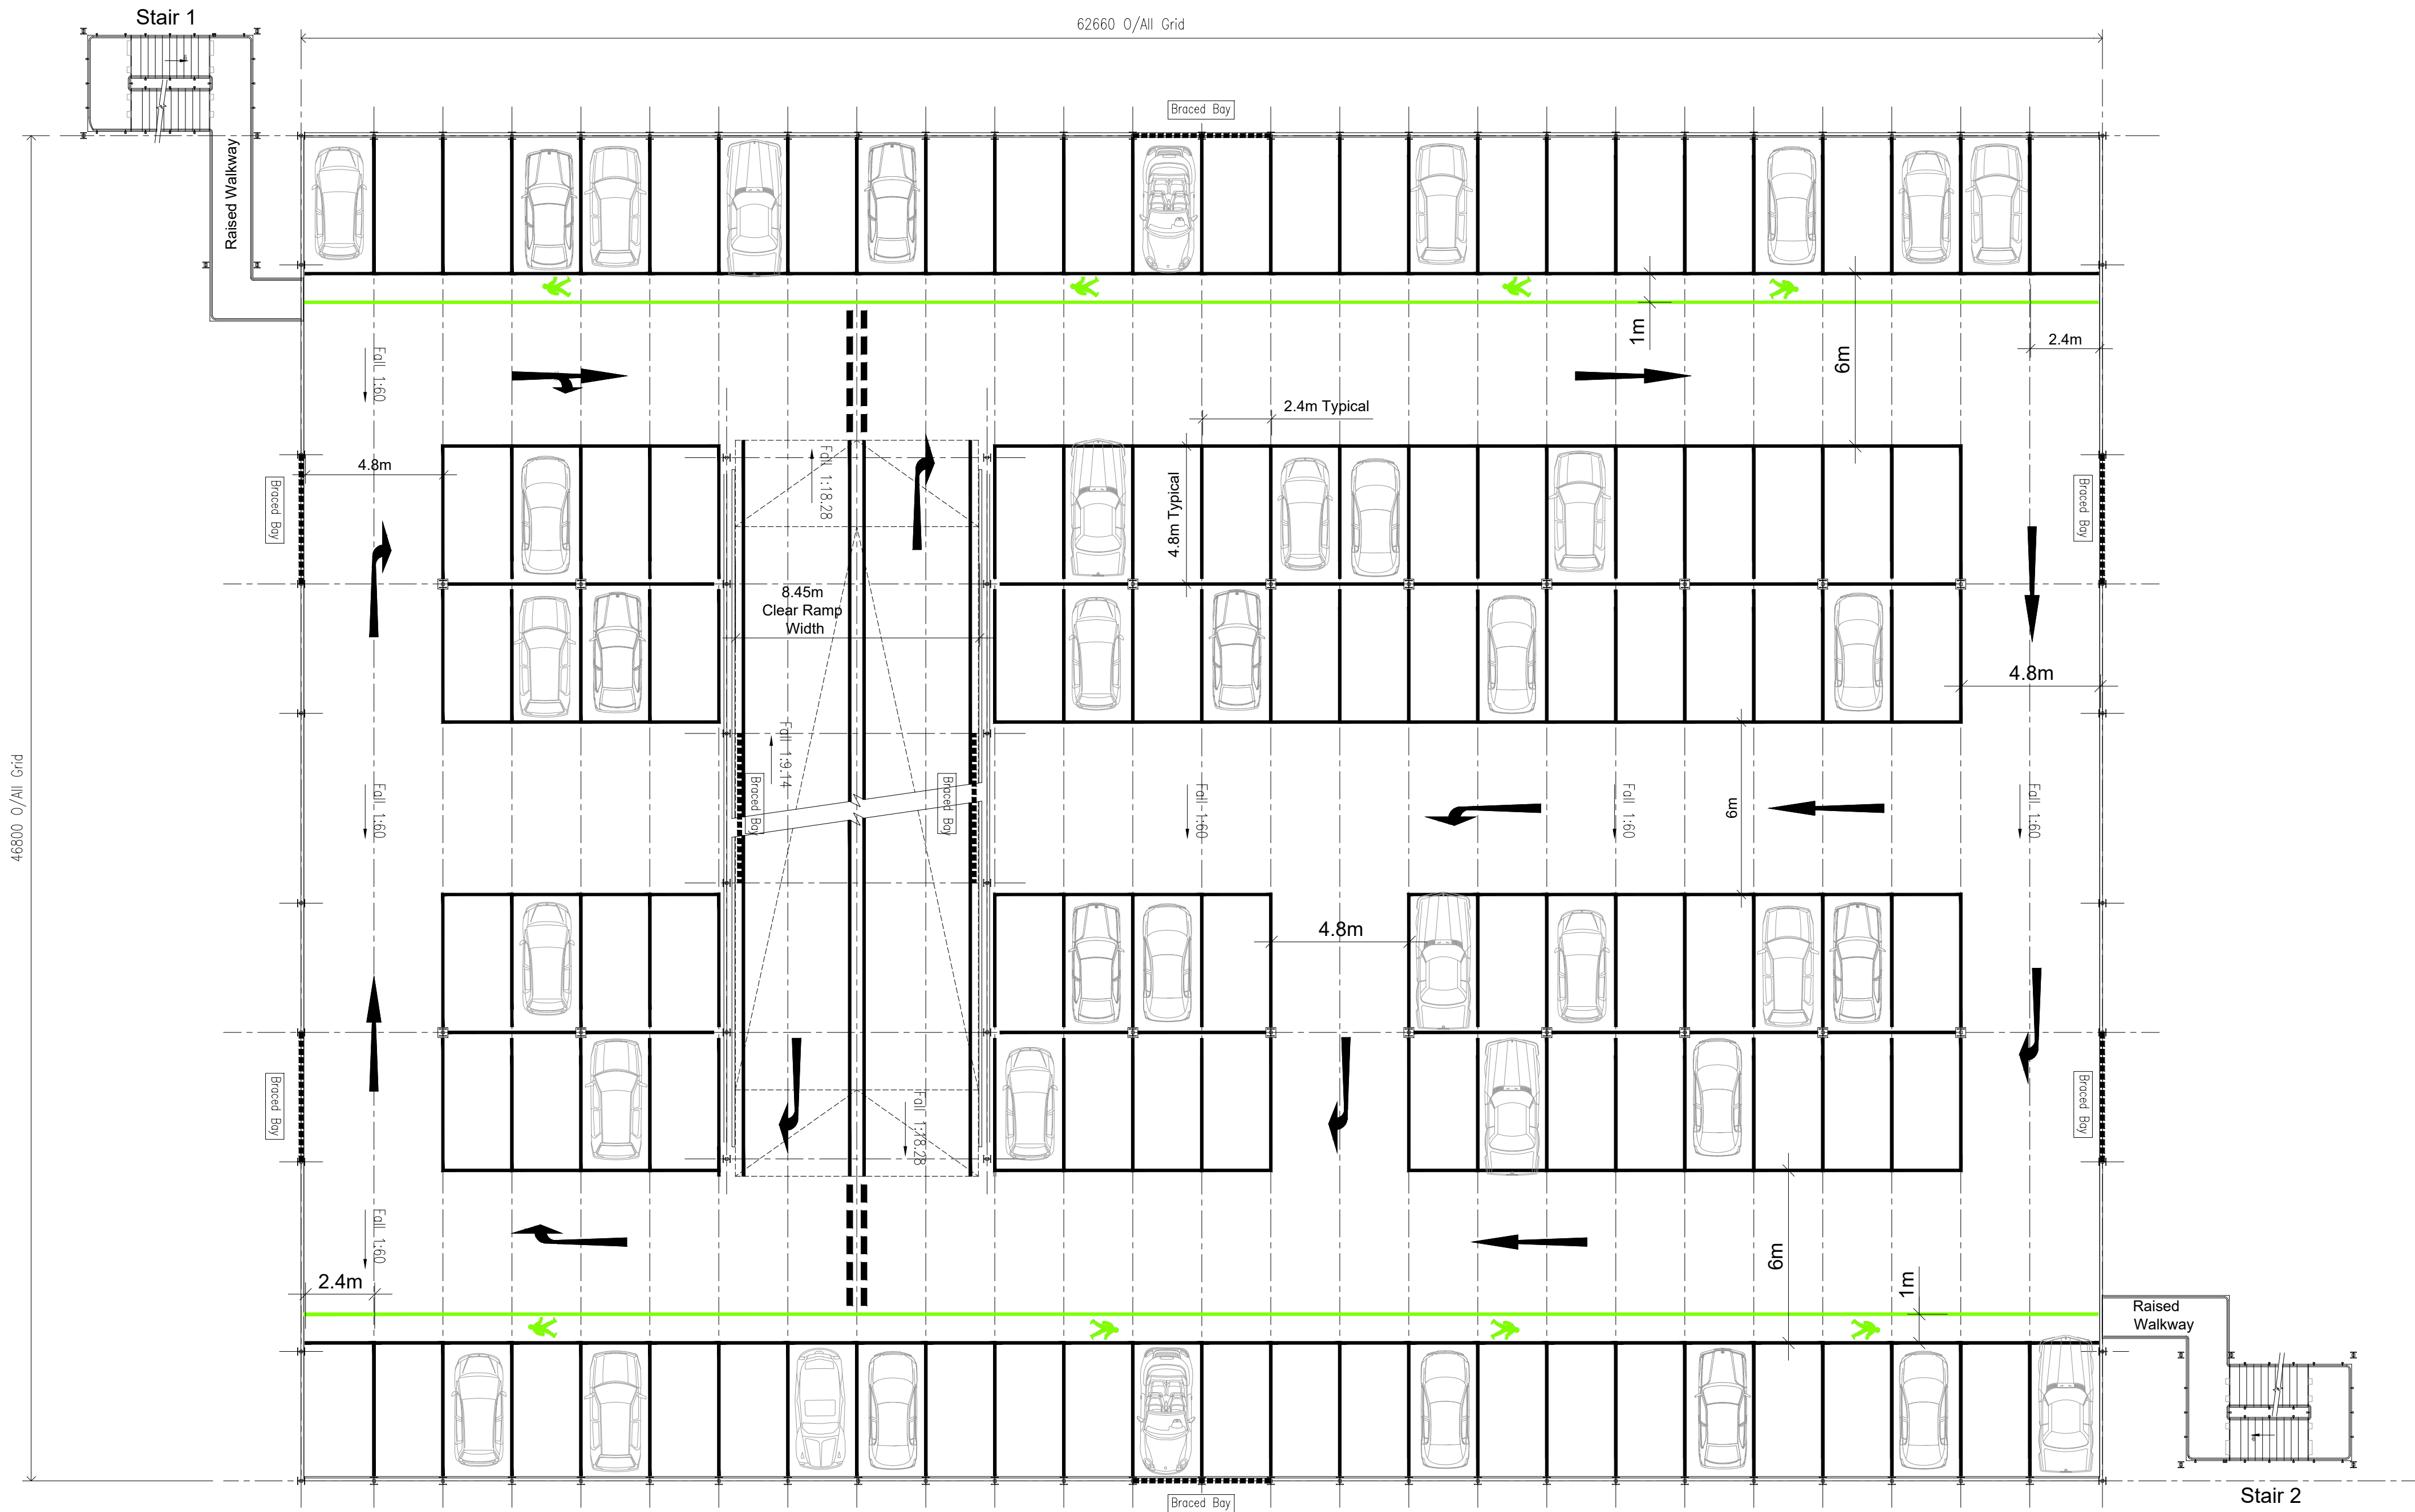

P01	Issued for Approval			13.01.23
Rev No	Rev mark	Revision Description		Revision Date
bourne PARKING				
T : 01425 68800 W : www.bournegroup.ltd E : info.bpd@bournegroup.ltd				
Client	BAM Construction			
Project	Glan Clwyd Hospital Multi Storey Car Park,			
	SCALE: 1:150			@A1
Date: 12.01.23	Drawn by: MJS	Checked: BB	Approved: SW	
Drawing Title	Level 01 Layout			
Bourne Drawing No	-002			Revision
Drawing Reference	E-4201-0002			P01

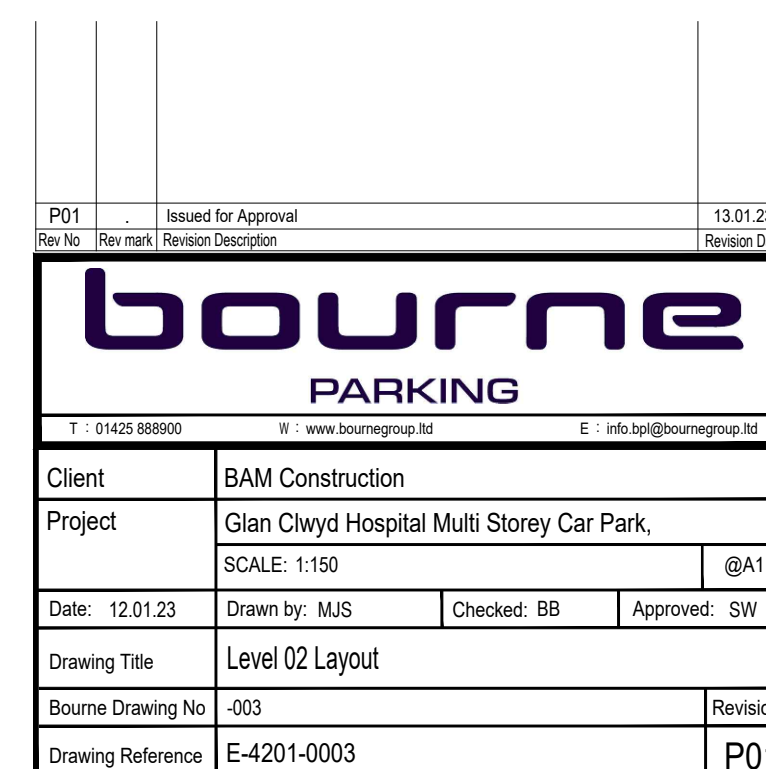

Copyright © 2023 Bourne Parking Ltd. All rights reserved.

NOTES:


Do not scale from this drawing.

All dimensions to be checked on site by the contractor.

Report all drawing errors, omissions and discrepancies to the Bourne.

This document may be issued in an uncontrolled CAD format to enable others to use it as background information to make alterations and/or additions. In that instance the file will be accompanied by a PDF version. It is for those making such alterations and additions to ensure that they make use of current background information.

Bourne accepts no liability for any such alterations or additions to the background information or arising out of changes to background information which occur prior to alterations of additions being made.

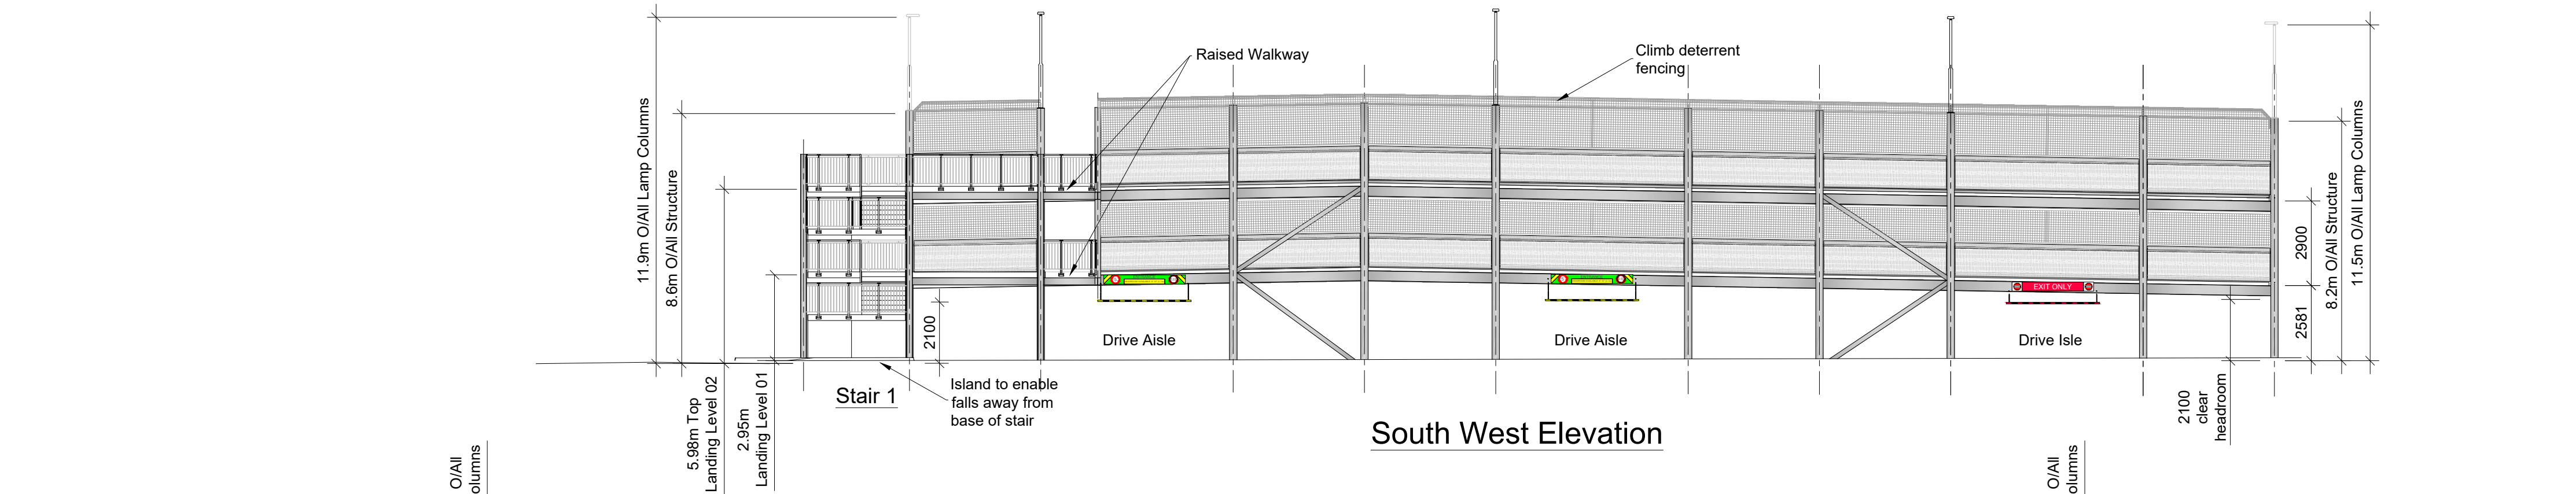


South West Elevation



North West Elevation



North East Elevation

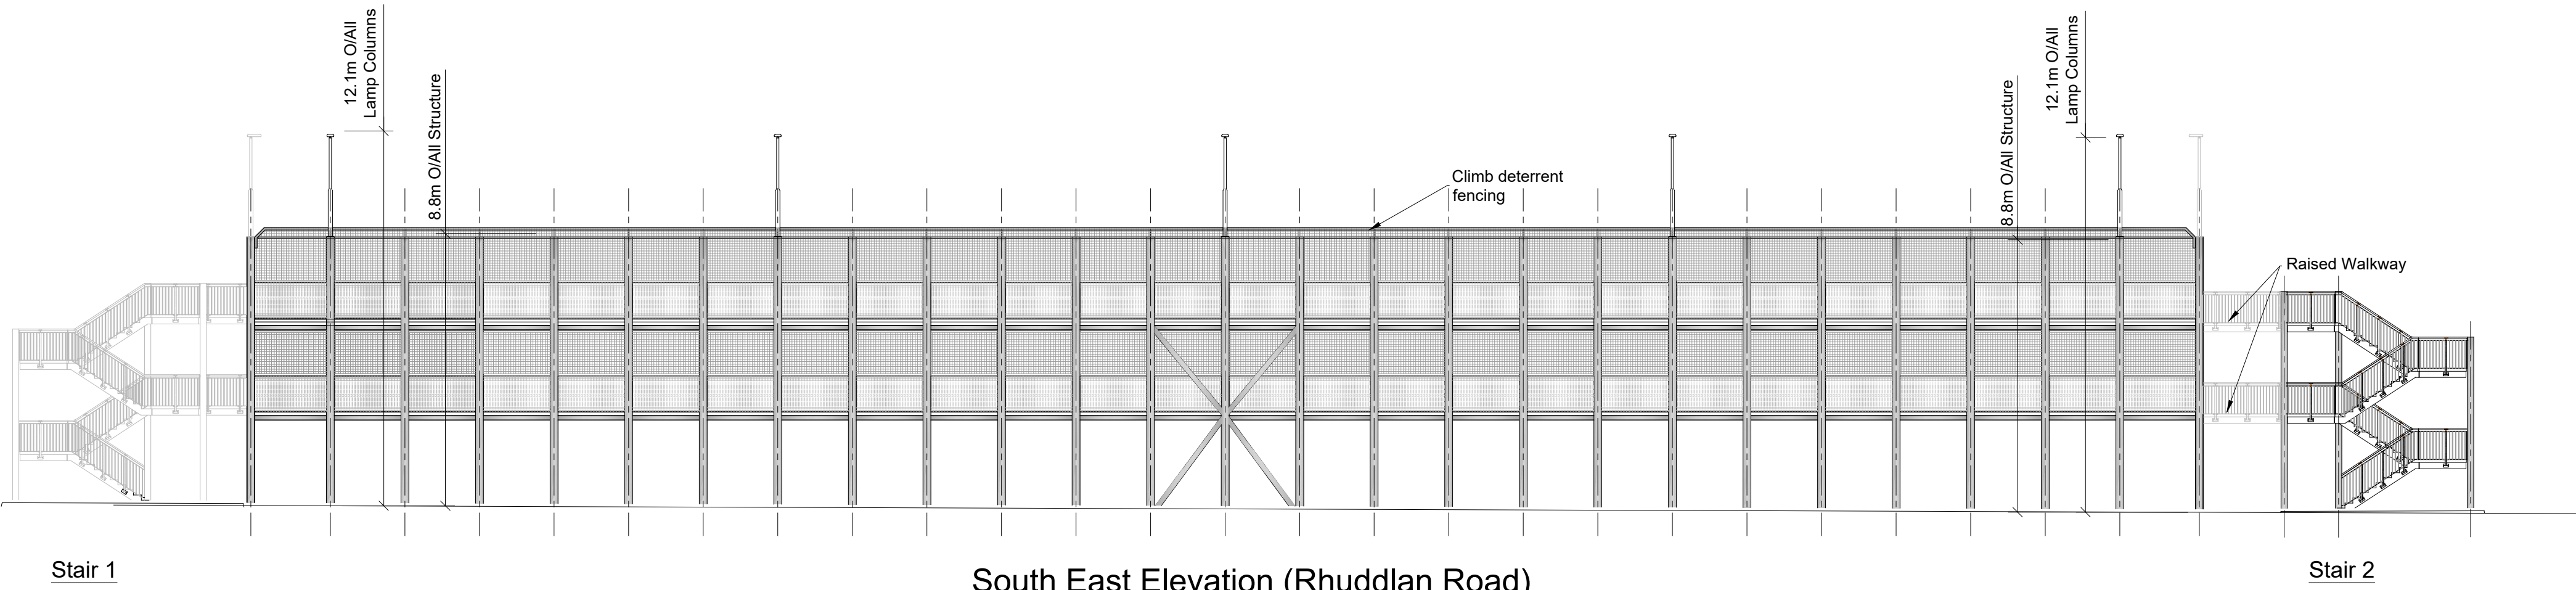

South East Elevation (Rhuddlan Road)

P01	Issued for Approval	01/02/23
Rev No	Rev mark	Revision Description
bourne PARKING		
T : 01425 68800	W : www.bourneparking.co.uk	E : info@bourneparking.co.uk
Client	BAM Construction	
Project	Glan Clwyd Hospital Multi Storey Car Park,	
	SCALE: 1:150	@A1
Date: 01/02/23	Drawn by: MJS	Checked: BB
Drawing Title	MSCP Elevations	
Bourne Drawing No	-005	Revision
Drawing Reference	E-4201-0005	P01