




2 East Elevation Planning
1 : 200



1 North Elevation Planning
1 : 200

Materials Key

- PPC Rainscreen cladding
- Enamelled Glass Feature cladding
- Brickwork
- PPC Metal Plantroom cladding
- Green wall
- PPC Aluminum windows and curtain walling
- PPC metal feature around windows
- PPC triple banked louvers

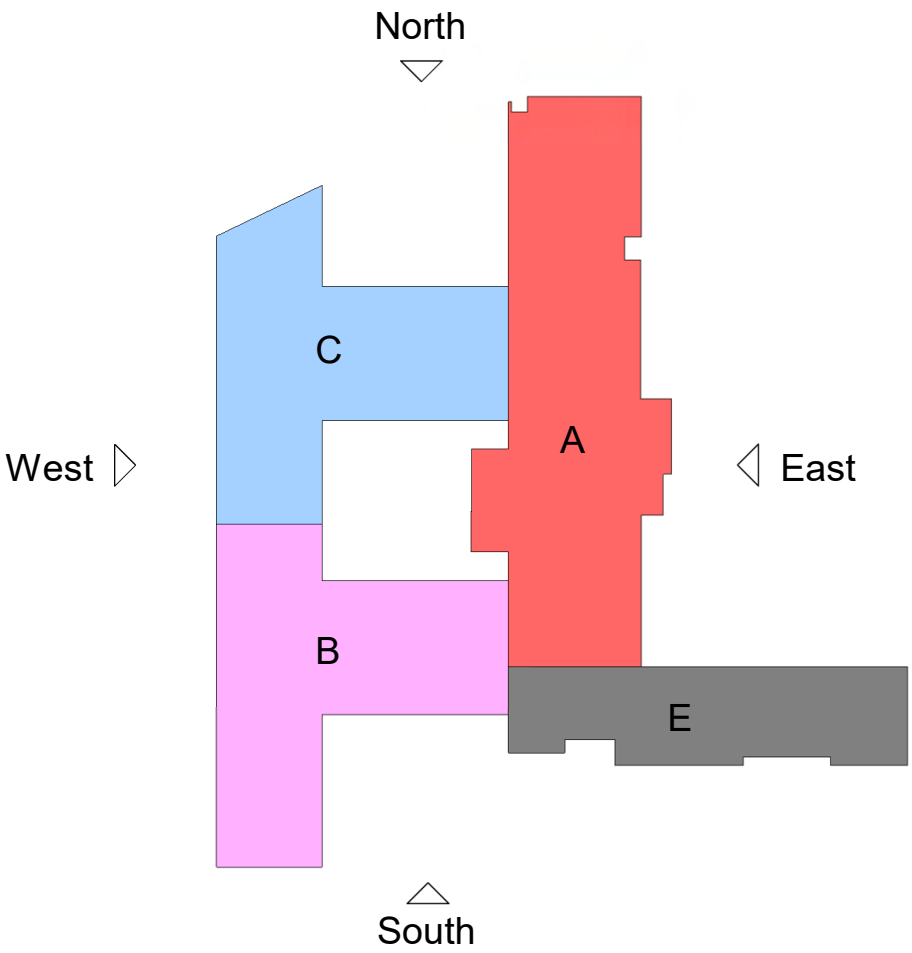

This drawing must not be scaled.
Figured dimensions and levels to be used.
Any inaccuracies must be notified to the architect.
Detail drawings and large scale drawings take precedence over smaller drawings.

Rev: P01 Elevations amended following changes to plans following user meeting 31.07.21
P02 OBC issue
P03 Issued for pre-application

Chk'd: 16.07.21
21.07.21
31.01.23

A1

THIS DRAWINGS IS COPYRIGHT ©



Designed for *Life*: Building for *Wales*
Cynllun *Oes*: Adeiladu Ar Gyfer *Cymru*

STATUS
S2 - Issued for Information


powelldobson
ARCHITECTS

Cardiff, Swansea, London t +44 (0)33 33 201 001 www.powelldobson.com @PDArchitects

Contract: Betsi Cadwaladr University Health Board
Adult and Older Persons Mental Health Unit – Ysbyty Glan Clwyd
Title: North & East Elevations

PDA Job No: 19095N	REV P03
AOPMHU- PDA - ZX- XX- DR- A - - 05100	
UPRN	ORIGINATOR
VOLUME	LEVEL
TYPE	ROLE
CLASS	NUMBER

Scale: As indicated
Date: 06/22/21
Drawn: ML
Checked: RD

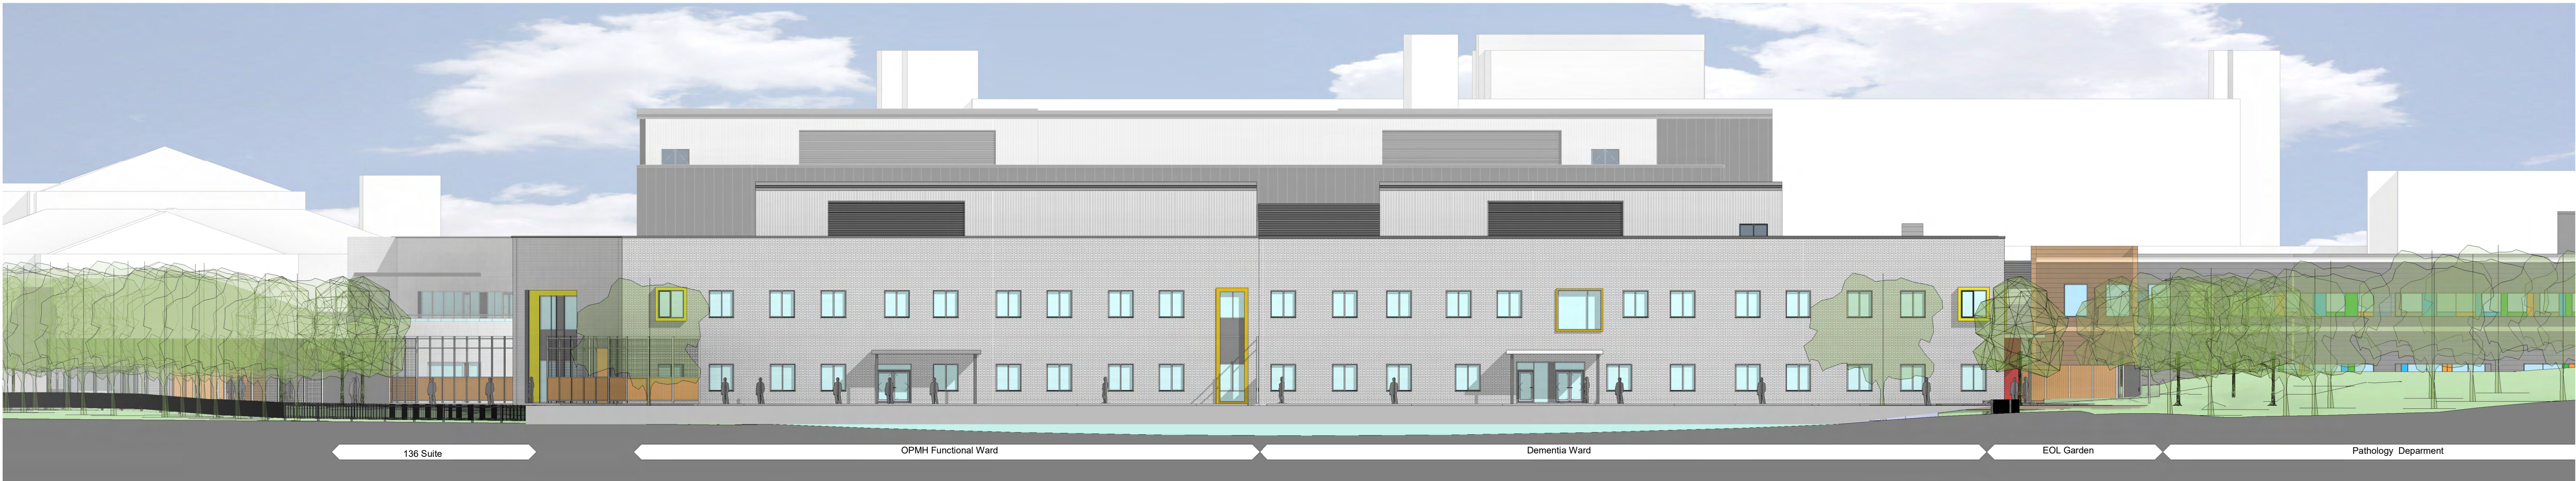


2 West Elevation Planning
1 : 200



1 South Elevation Planning
1 : 200

Materials Key

- PPC Rainscreen cladding
- Enamelled Glass Feature cladding
- Brickwork
- PPC Metal Plantroom cladding
- Green wall
- PPC Aluminum windows and curtain walling
- PPC metal feature around windows
- PPC triple banked louvers

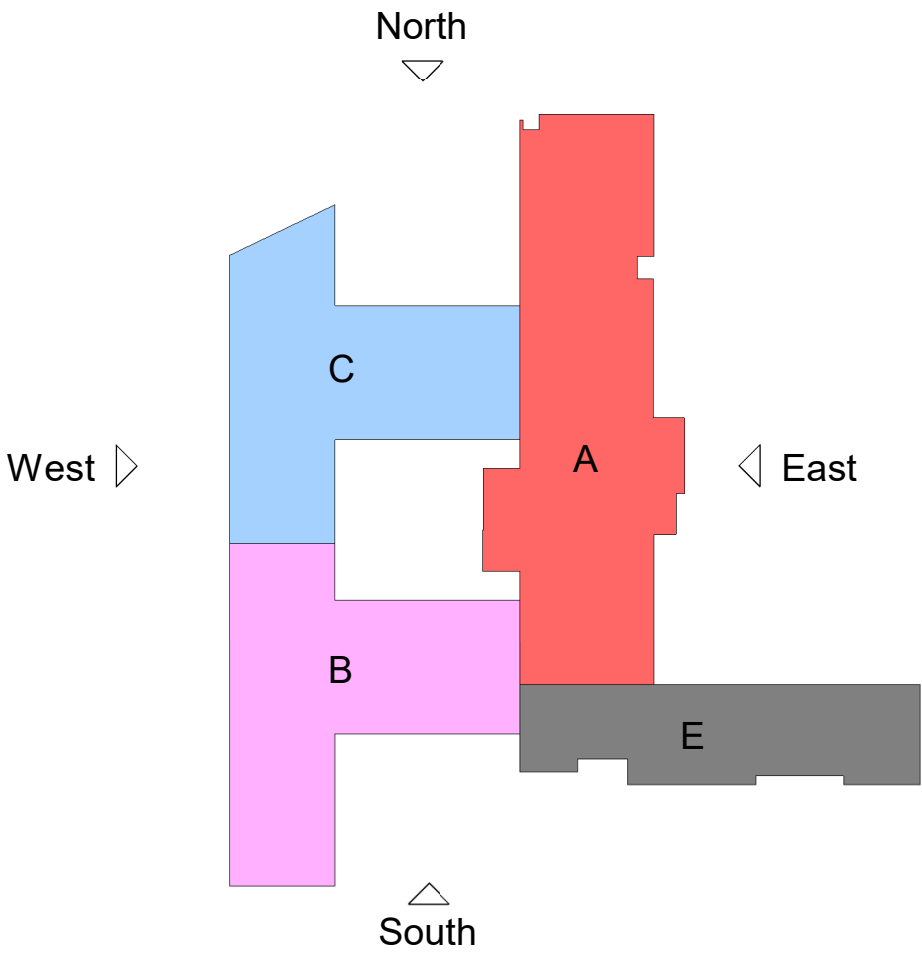

This drawing must not be scaled.
Figured dimensions and levels to be used.
Any inaccuracies must be notified to the architect.
Detail drawings and large scale drawings take precedence over smaller drawings.

Rev: P01 Elevations amended following changes to plans following user meeting 31.07.21
P02 OBC issue
P03 Issued for pre-application

Chk'd: 16.07.21
21.07.21
31.01.23

A1

THIS DRAWINGS IS COPYRIGHT ©



Designed for *Life*: Building for *Wales*
Cynllun *Oes*: Adeiladu Ar Gyfer *Cymru*

STATUS
S2 - Issued for Information

powelldobson
ARCHITECTS

Cardiff, Swansea, London t +44 (0)33 33 201 001 www.powelldobson.com @PDArchitects

Contract: Betsi Cadwaladr University Health Board
Adult and Older Persons Mental Health Unit – Ysbyty Glan Clwyd
Title: South & West Elevations

PDA Job No: 19095N	REV P03
AOPMHU- PDA - ZX- XX- DR- A - - 05101	
UPRN	ORIGINATOR VOLUME LEVEL TYPE ROLE CLASS NUMBER

Scale: As indicated
Date: 06/22/21
Drawn: ML
Checked: RD




4 Parameters Sections - East/West A-A - 1-200
1 : 200



5 Parameters Sections - North/South B-B 1-200
1 : 200

- Key
- 3 Storey
 - 2 Storey
 - Plant

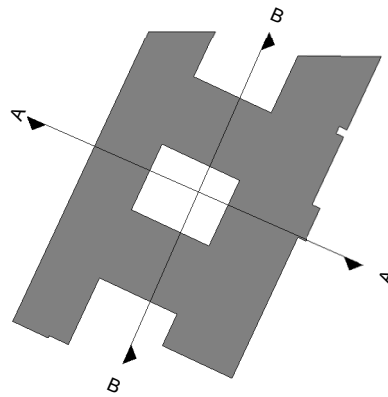

AOPMHU Maximum Gross External Area: 11535m²

North Elevation: 60.00m -64.00m
East Elevation: 106.50m-110.5m
West Elevation: 83.00m - 87.00m
South Elevation: 102.50m -106.50m

Maximum Heights:
3 Storey: 15.50m-17.50m
2 Storey: 10.00m-13.50m

This drawing must not be scaled.
Figured dimensions and levels to be used.
Any inaccuracies must be notified to the architect.
Detail drawings and large scale drawings take precedence over smaller drawings.

Rev: P01 Context buildings updated and external plant space added
P02 Issued for pre-application

17.05.21
31.01.23

Chk'd:

A1

THIS DRAWINGS IS COPYRIGHT ©



STATUS
S2 - Issued for Information

powelldobson
ARCHITECTS

Cardiff, Swansea, London t +44 (0)33 33 201 001 www.powelldobson.com @PDArchitects

Contract: Betsi Cadwaladr University Health Board
Adult and Older Persons Mental Health Unit – Ysbyty Glan Clwyd
Title: Proposed Massing and Section Height

PDA Job No: 19095N			
AOPMHU- PDA - ZX- XX- DR - A - - 05125		REV P02	
UPRN	ORIGINATOR	VOLUME	LEVEL TYPE ROLE CLASS NUMBER

Scale: As indicated
Date: 14/05/21
Drawn: AH
Checked: RD