

- Glan Clwyd Hospital Ownership Boundary
- Application Sites


Application Site Areas

AOPMHU Site: 16584m²

MSCP Site: 9702m²

1 Site Location Plan

1 : 1250

 

This drawing must not be scaled.
Figured dimensions and levels to be used.
Any inaccuracies must be notified to the architect.
Detail drawings and large scale drawings take precedence over smaller drawings.

Rev: P01 Issued for pre-application

31.01.23

Chk'd:



STATUS

S2 - Issued for Information

powelldobson
ARCHITECTS

Cardiff, Swansea, London t +44 (0)33 33 201 001 www.powelldobson.com @PDArchitects

PDA Job No: 19095N		
AOPMHU- PDA - ZZ - ZZ- DR - A - - 05111		REV P01

Contract: Betsi Cadwaladr University Health Board
Adult and Older Persons Mental Health Unit – Ysbyty Glan Clwyd
Title: Site Location Plan

Scale: As indicated
Date: 14/05/21
Drawn: AH
Checked: RD



1 00 Site Plan
1 : 500

This drawing must not be scaled.
Figured dimensions and levels to be used.
Any inaccuracies must be notified to the architect.
Detail drawings and large scale drawings take
precedence over smaller drawings.

Rev:
P01 Issued for pre-application

31.01.23 Chk'd:



STATUS
S2 - Issued for Information

powelldobson
ARCHITECTS

Cardiff · Swansea · London t +44 (0)33 33 201 001 www.powelldobson.com @PDArchitects


PDA Job No: 19095N							
AOPMHU- PDA - ZZ - ZZ- DR - A - - 05112							
REV P01							
UPRN	ORIGINATOR	VOLUME	LEVEL	TYPE	ROLE	CLASS	NUMBER

Contract: Betsi Cadwaladr University Health Board
Adult and Older Persons Mental Health Unit – Ysbyty Glan Clwyd
Title: Site Plan

Scale: 1 : 500
Date: 14/05/21
Drawn: AH
Checked: RD

A1

THIS DRAWINGS IS COPYRIGHT ©

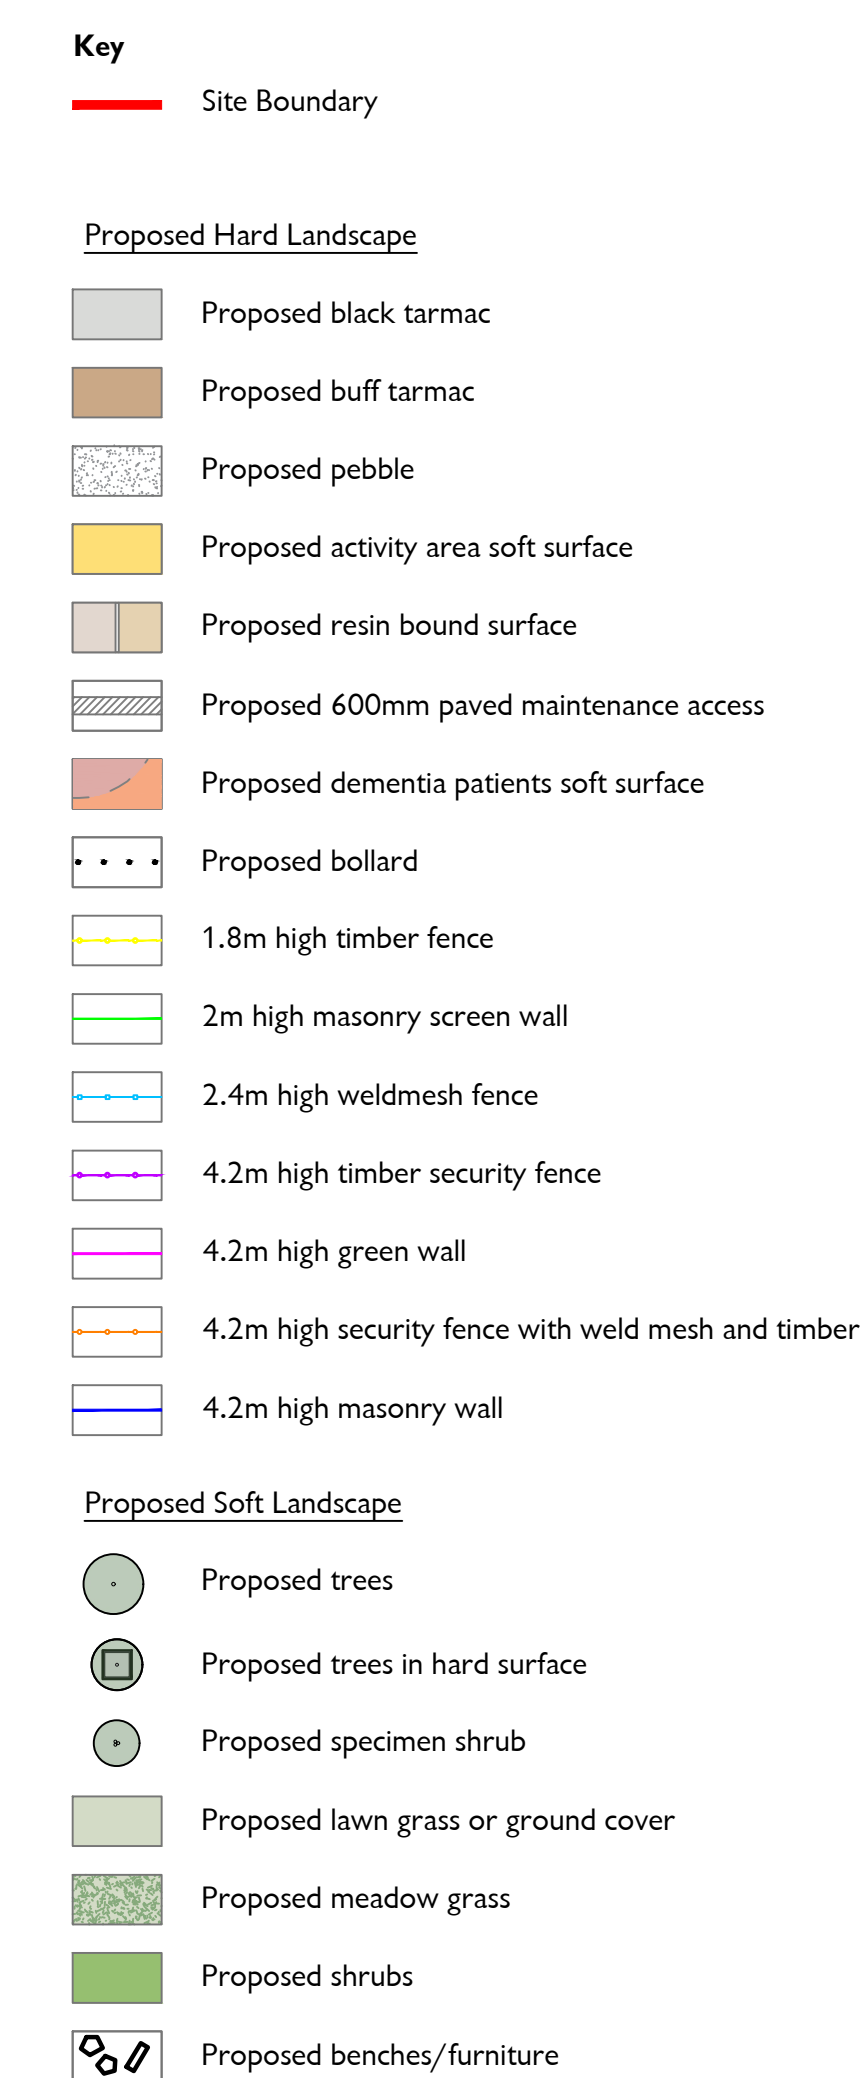

PP04 30.01.21 Landscape scheme updated to comments SB CC
 PP07 23.01.21 Landscape scheme refinement SB CC
 PLO2 18.01.21 Amendments by layout changes CC/DR TC
 PLO1 06.01.21 First issue CC/DR TC
 Rev. Date Comment Approved

PRELIMINARY	PLANNING	DESIGN	TENDER	CONSTRUCTION
-------------	----------	--------	--------	--------------

soltysbrewster
 4 Sargis House
 Starned Road
 Rye
 East of Dungeness
 CT20 2AD

Email: enquiries@soltysbrewster.co.uk
 Telephone: +44(0)1323 0012

☐ client

Powell Dobson Architects & BAM

☐ project

Glan Cwlyd AMHU

☐ drawing title

Strategic General Landscape Arrangement

☐ scale ☐ drawn ☐ approved ☐ date

1:200 @ A0 YC CC/SB JAN 2023

☐ drawing no.

2078302 - SBC - 00 - XX - DR - L_001

PR04

Solys Brewer Consulting is the trading name of Solys Brewer Consulting Ltd. Registered Office: 4 Seagrove House, Stanwell Road, Penarth, Vale of Glamorgan, CF64 2AA. Registration No. 6262312.
Dimensions should not be scaled from this drawing, only figured dimensions are to be used. All discrepancies or queries regarding this drawing should be referred to Solys Brewer Consulting Ltd. Solys Brewer Consulting Ltd accept no liability for any expense, loss or damage of whatever nature and however arising from variations made to this drawing or in its execution, of the work to which it relates which has not been referred to them, and their approval obtained.



1 Ground Floor GA
1 : 200

This drawing must not be scaled.
Figured dimensions and levels to be used.
Any inaccuracies must be notified to the architect.
Detail drawings and large scale drawings take
precedence over smaller drawings.

Rev: P01 Issued for pre-application

31.01.23

Chk'd:




Designed for Life: Building for Wales
Cynllun Oes: Adeiladu Ar Gyfer Cymru

STATUS
S0 - Initial Status / WIP

powelldobson
ARCHITECTS

Cardiff, Swansea, London t +44 (0)33 331 001 www.powelldobson.com @PDArchitects

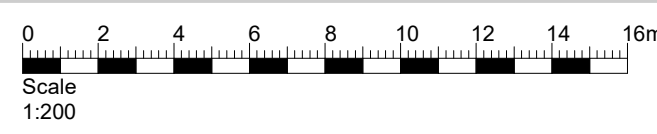

PDA Job No: 19095N	REV
AOPMHU- PDA - ZX - 00 - DR - A -	P01
UPRN	ORIGINATOR VOLUME LEVEL TYPE ROLE CLASS NUMBER

Contract: Betsi Cadwaladr University Health Board
Adult and Older Persons Mental Health Unit – Ysbyty Glan Clwyd
Title: Ground Floor Plan

Scale: 1 : 200
Date: 08/06/20
Checked: RD

A1



THIS DRAWINGS IS COPYRIGHT ©

Registered Office: Powell Dobson, Suite 1F, Building One, Eastern Business Park, Wren Four Lane, Old St Martins, Cardiff CF10 5SA. Powell Dobson is a trading name of Powell Dobson Ltd a company registered in England and Wales No 3879862.

C:\Users\pda\Documents\19095N\AOPMHU-PDA-ZX-00-ZZ-00-A-0000_080620.dwg



1 First Floor GA
1 : 200

 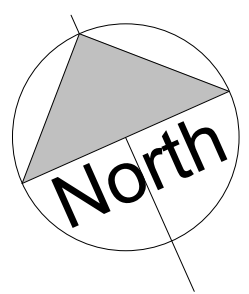

This drawing must not be scaled.
Figured dimensions and levels to be used.
Any inaccuracies must be notified to the architect.
Detail drawings and large scale drawings take
precedence over smaller drawings.

Rev: P01 Issued for pre-application

31.01.23

Chk'd:



STATUS
S0 - Initial Status / WIP

powelldobson
ARCHITECTS

Cardiff, Swansea, London t +44 (0)33 33 201 001 www.powelldobson.com @PDArchitects


PDA Job No: 19095N								REV	
AOPMHU- PDA - ZX - 01 - DR - A - - 05121								P01	
UPRN	ORIGINATOR	VOLUME	LEVEL	TYPE	ROLE	CLASS	NUMBER		

Contract: Betsi Cadwaladr University Health Board
Adult and Older Persons Mental Health Unit – Ysbyty Glan Clwyd
Title: First Floor Plan



Scale: 1 : 200
Date: 08/06/20
Drawn: AH
Checked: RD

A1

THIS DRAWINGS IS COPYRIGHT ©

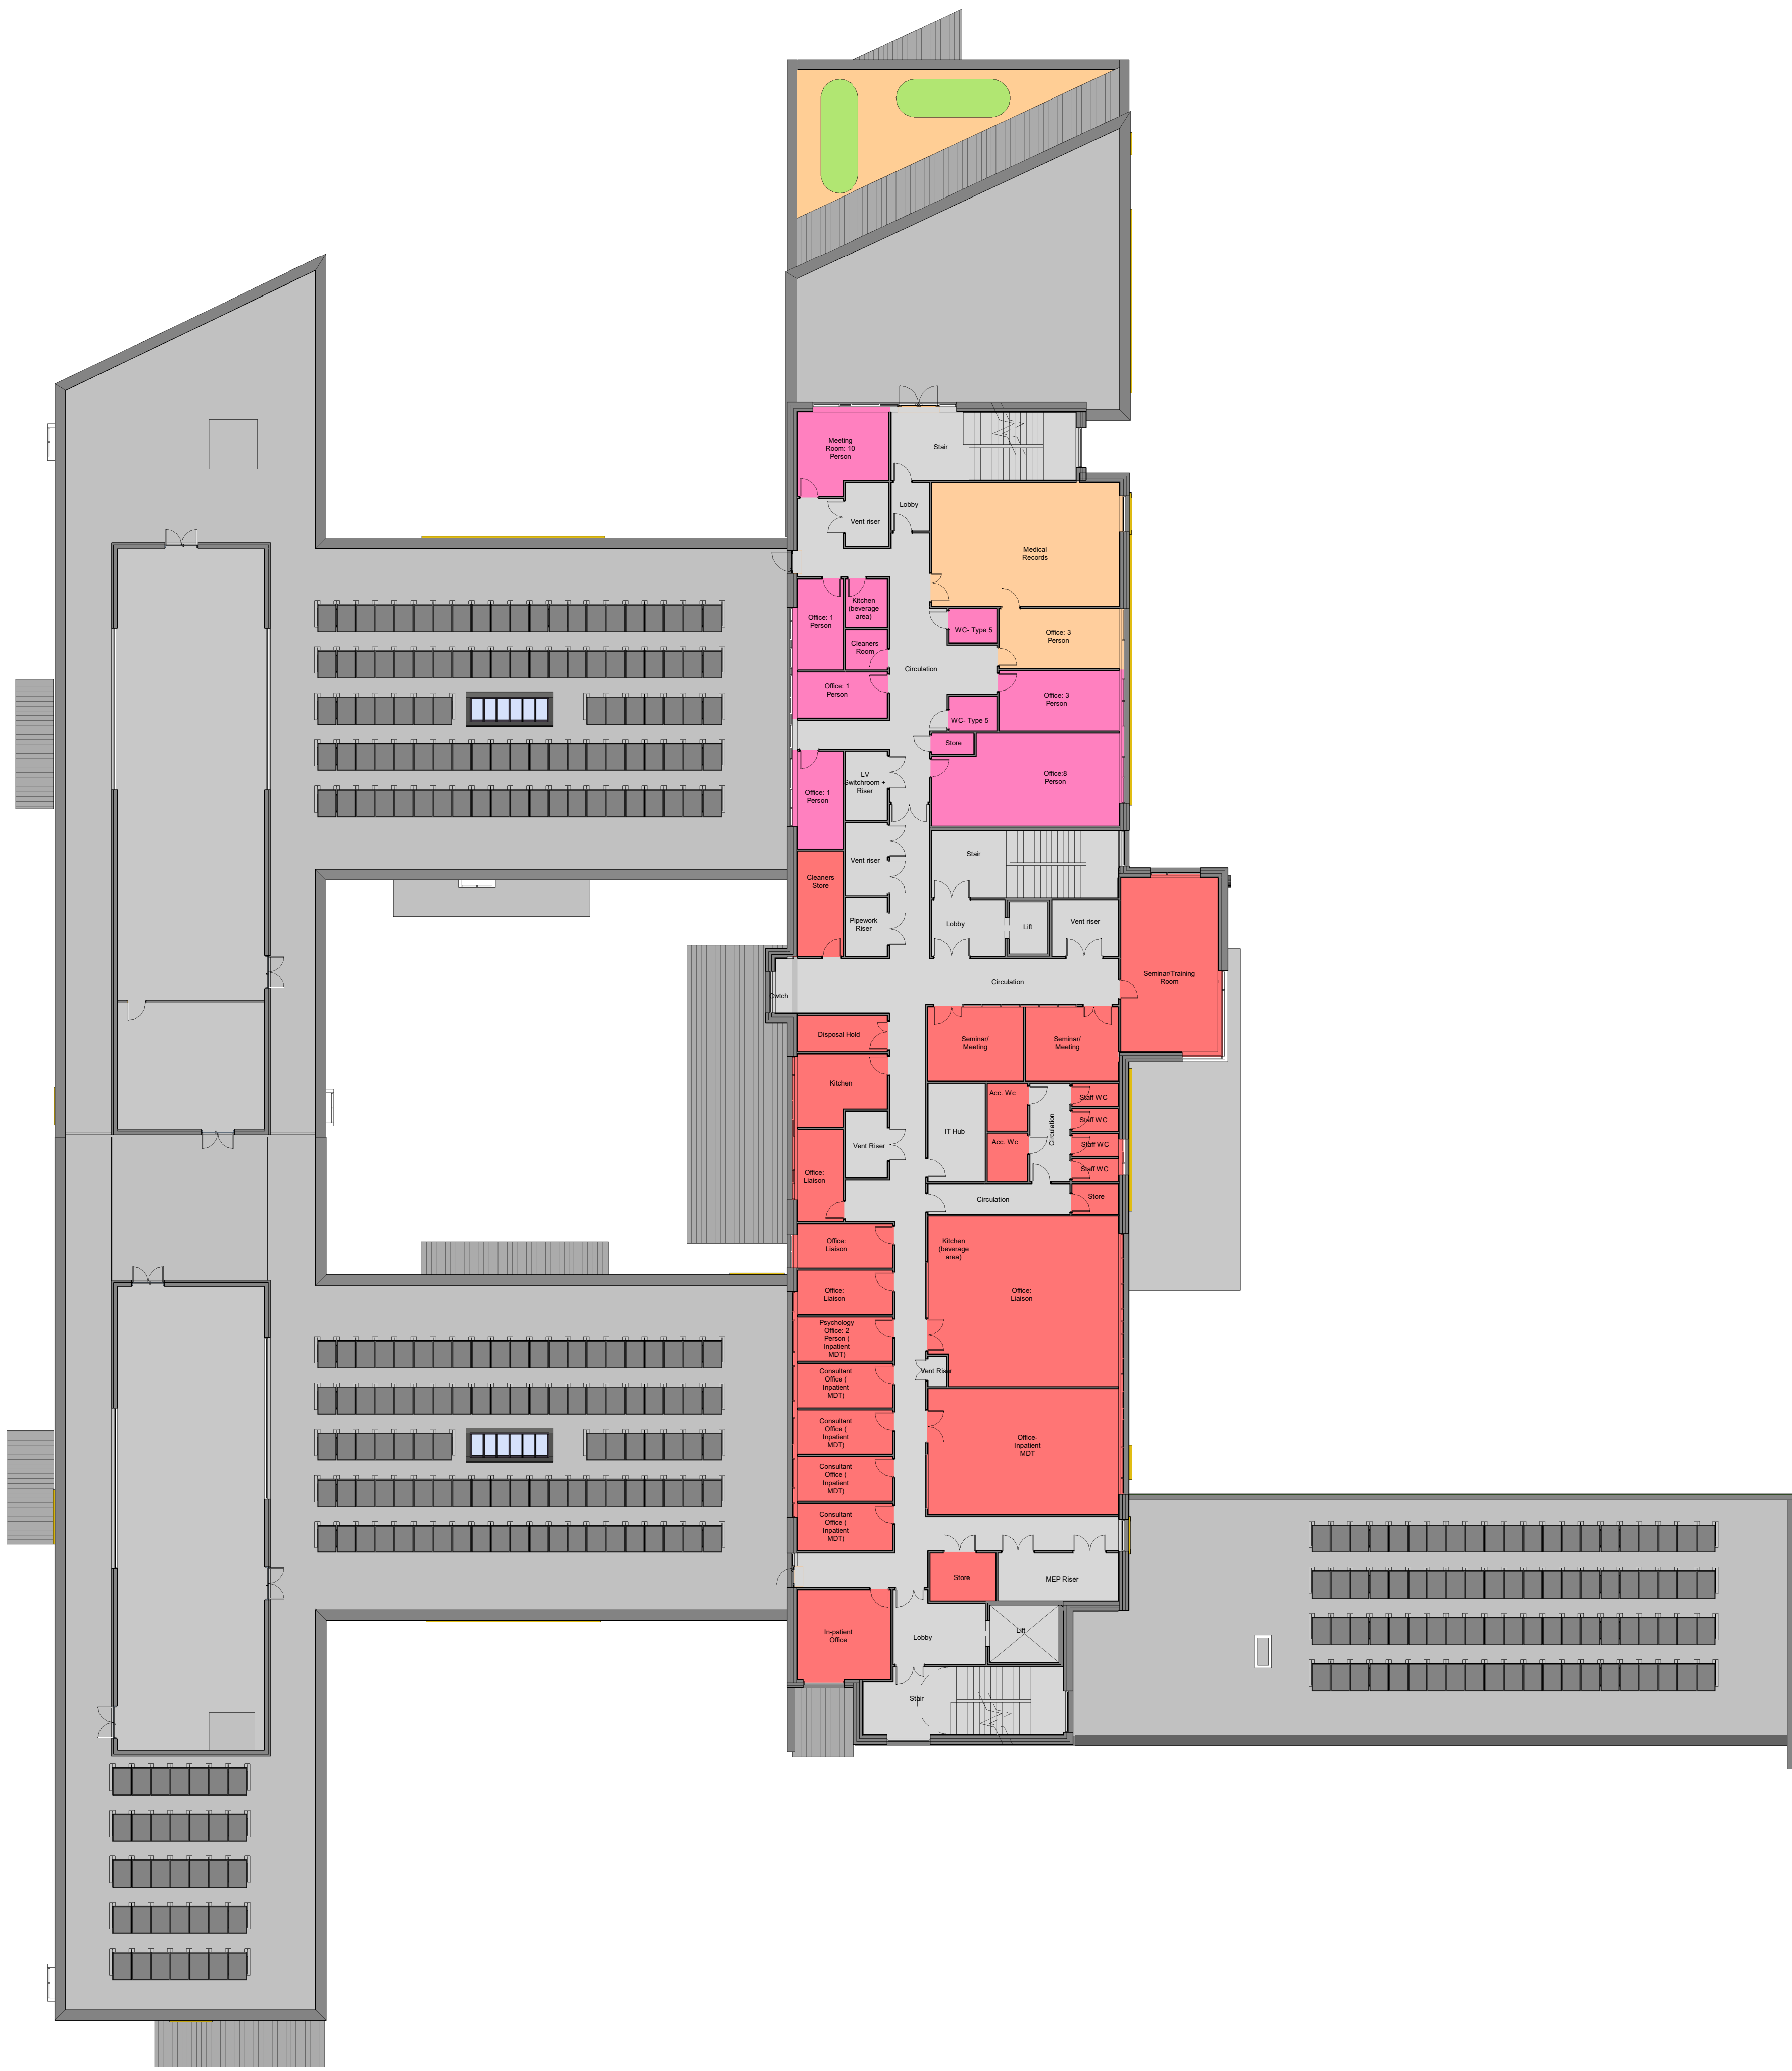

1 Second Floor GA
1 : 200

 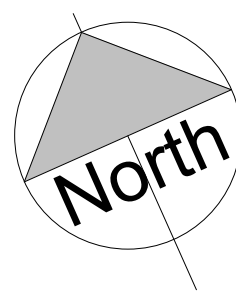

This drawing must not be scaled.
Figured dimensions and levels to be used.
Any inaccuracies must be notified to the architect.
Detail drawings and large scale drawings take
precedence over smaller drawings.

Rev: P01 Issued for pre-application

31.01.23 Chk'd:



STATUS
S0 - Initial Status / WIP

powelldobson
ARCHITECTS

Cardiff, Swansea, London t +44 (0)33 33 201 001 www.powelldobson.com @PDArchitects


PDA Job No: 19095N									
AOPMHU- PDA - ZX - 02 - DR - A - - 05122								REV	P01
UPRN	ORIGINATOR	VOLUME	LEVEL	TYPE	ROLE	CLASS	NUMBER		

Contract: Betsi Cadwaladr University Health Board
Adult and Older Persons Mental Health Unit – Ysbyty Glan Clwyd
Title: Second Floor Plan

Scale: 1 : 200
Date: 08/06/20
Drawn: AH
Checked: RD

A1

THIS DRAWINGS IS COPYRIGHT ©

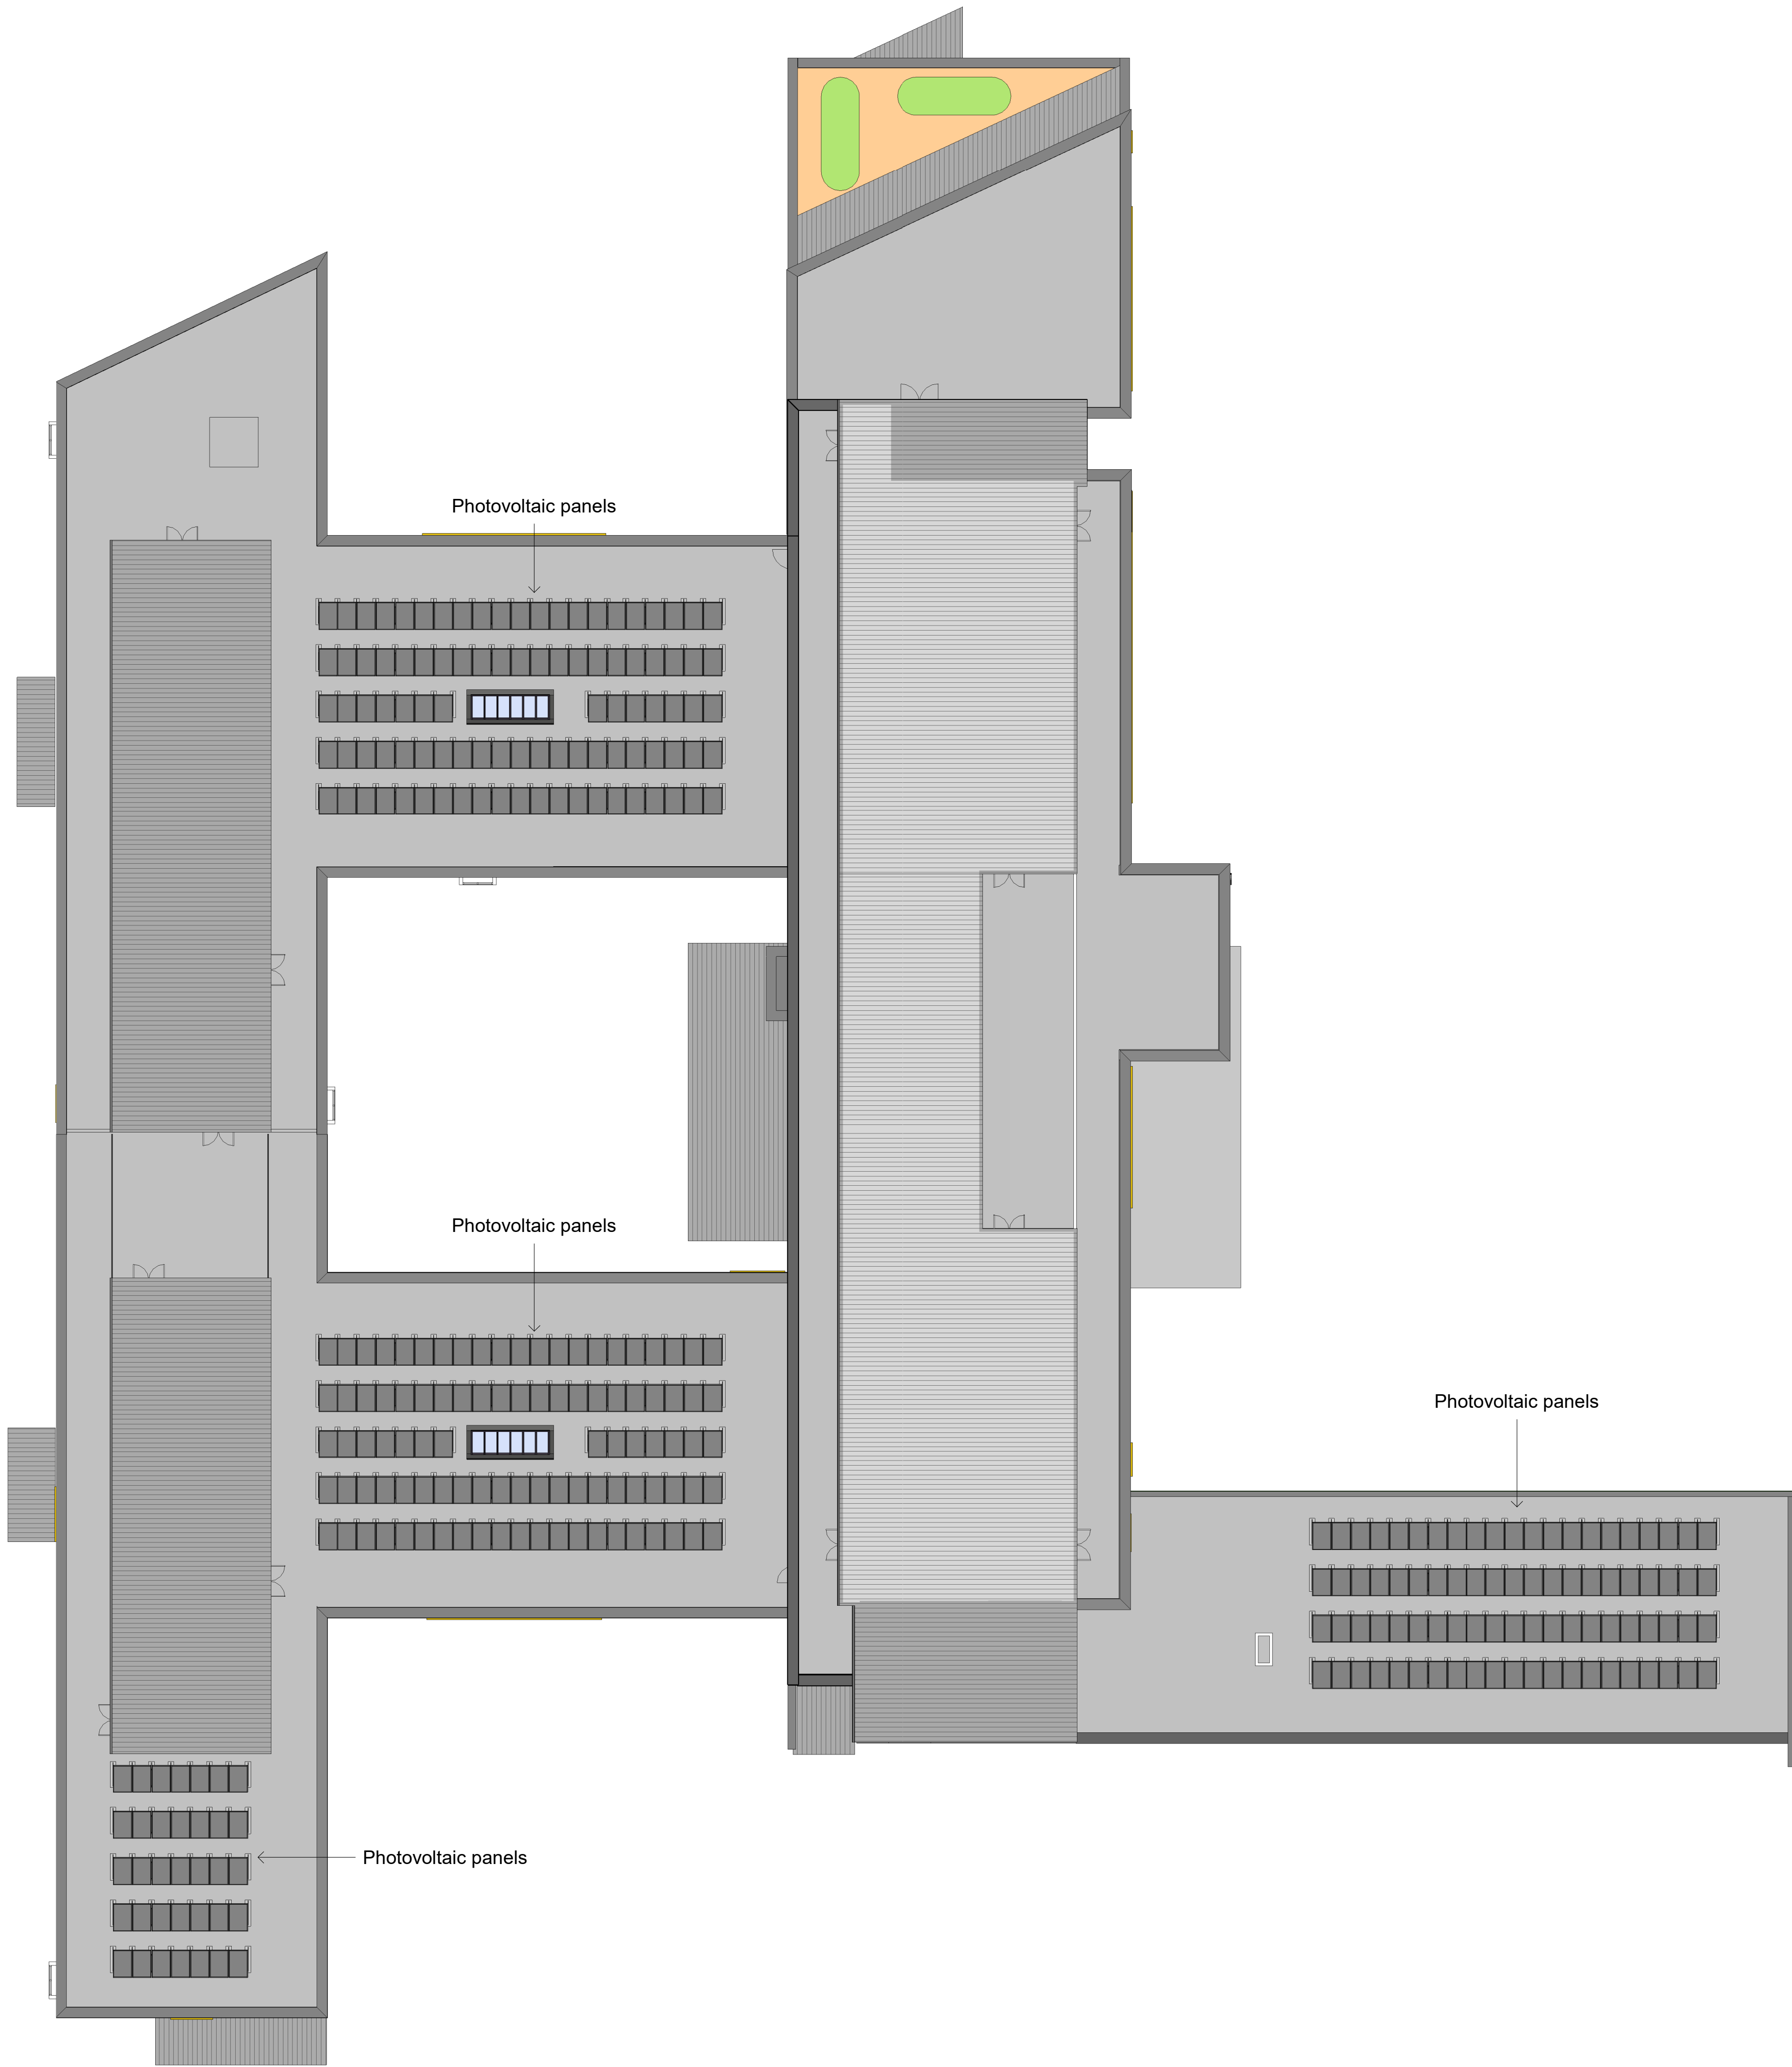

Materials Key

PPC standing seam metal roof

Warm flat roof with paving slabs

This drawing must not be scaled.
Figured dimensions and levels to be used.
Any inaccuracies must be notified to the architect.
Detail drawings and large scale drawings take precedence over smaller drawings.

Rev:
P01 Issued for pre-application

31.01.23

Chk'd:



STATUS
S0 - Initial Status / WIP

powelldobson
ARCHITECTS

Cardiff · Swansea · London t +44 (0)33 33 201 001 www.powelldobson.com @PDArchitects

PDA Job No: 19095N	REV
AOPMHU- PDA - XX- RF- DR- A - - 05124	P01
UPRN ORIGINATOR VOLUME LEVEL TYPE ROLE CLASS NUMBER	

Contract: **Betsi Cadwaladr University Health Board**
Adult and Older Persons Mental Health Unit – Ysbyty Glan Clwyd
Title: **Proposed Roof Types**

Scale: **As indicated**
Date: **02/01/23**
Drawn: **Author**
Checked: **Checker**

A1


THIS DRAWINGS IS COPYRIGHT ©

Fence Key

- 1.8m high timber fence
- 1.8m high masonry screen wall
- 2.4m high weldmesh fence
- 2.4m high timber fence
- 4.2m high weld mesh security fence
- 4.2m high green wall
- 4.2m high security fence with weld mesh and timber
- 4.2m high masonry wall

Planning boundary

Access Control

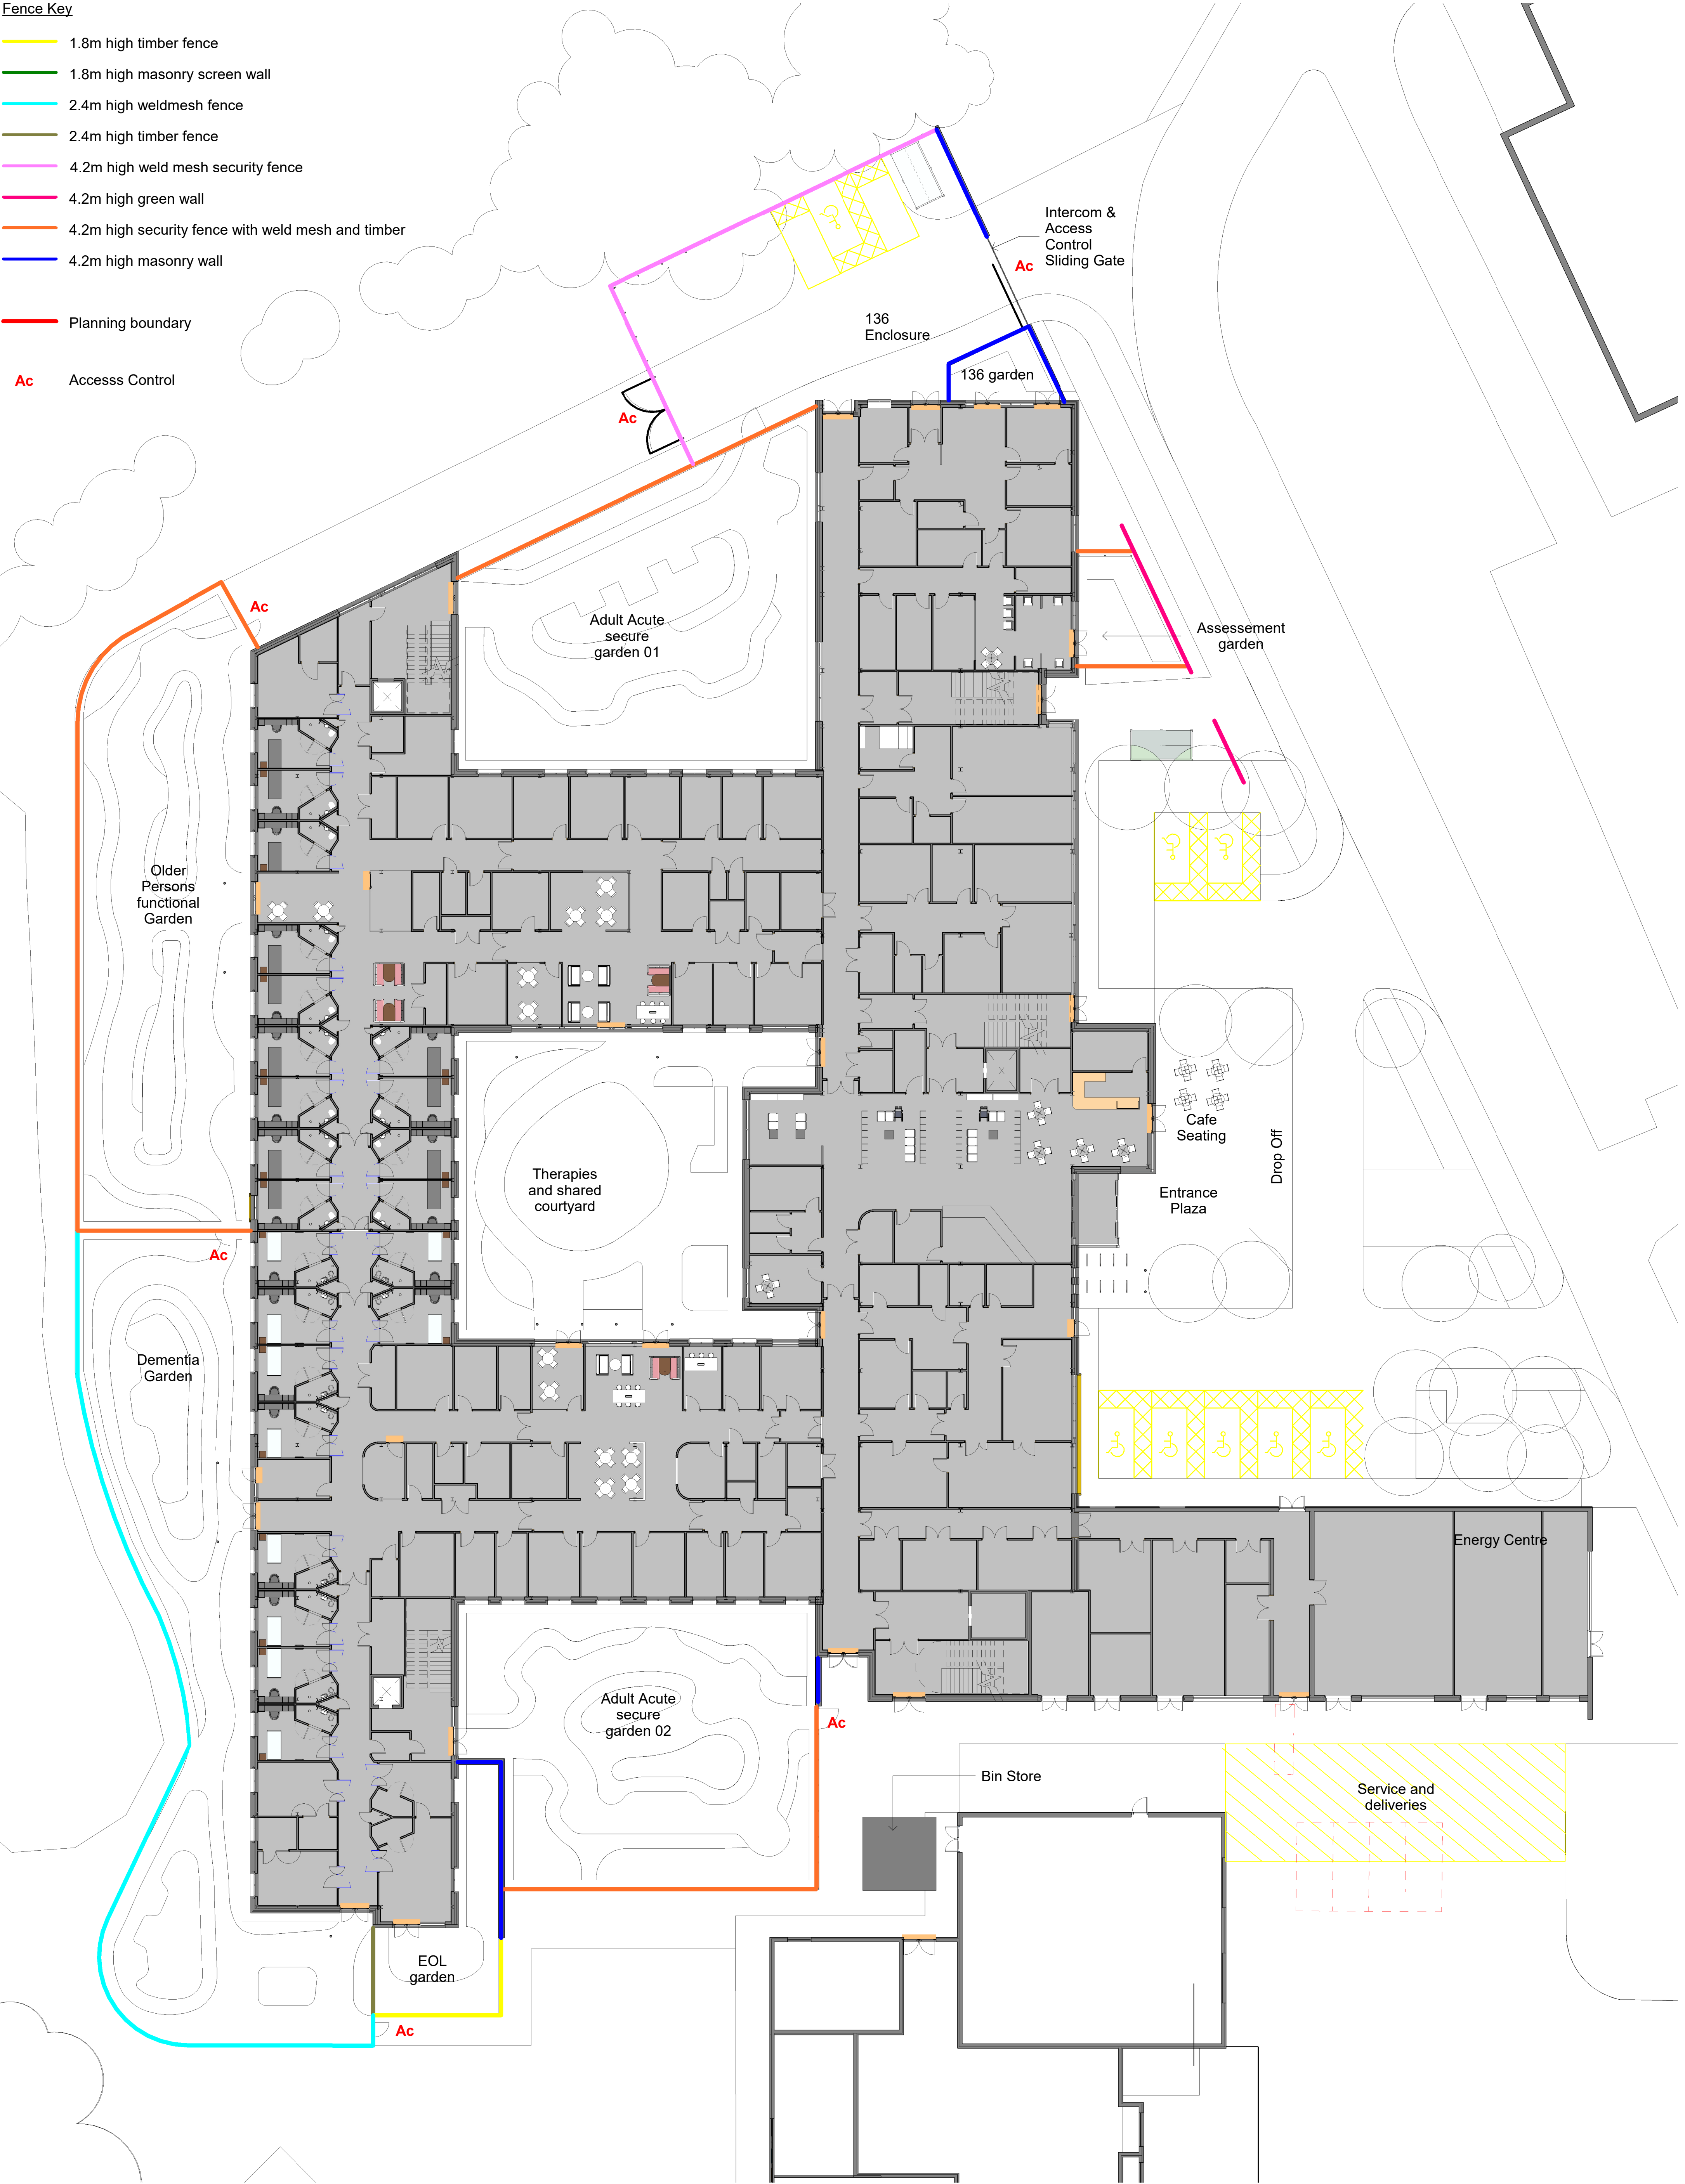

This drawing must not be scaled. Figured dimensions and levels to be used. Any inaccuracies must be notified to the architect. Detail drawings and large scale drawings take precedence over smaller drawings.

A1

THIS DRAWINGS IS COPYRIGHT ©

Rev: P01 Issued for pre-application

31.01.23

Chk'd:



STATUS

S0 - Initial Status / WIP

powelldobson ARCHITECTS

Cardiff. Swansea. London t +44 (0)33 33 201 001 www.powelldobson.com @PDArchitects

PDA Job No: 19095N		REV	
AOPMHU- PDA	- XX- XX- DR - A -	05126	P01
UPRN	ORIGINATOR	VOLUME	LEVEL
TYPE	ROLE	CLASS	NUMBER

Contract: Betsi Cadwaladr University Health Board
Adult and Older Persons Mental Health Unit – Ysbyty Glan Clwyd
Title: External Fence Types

Scale: As indicated
Date: 02/01/23
Drawn: Author
Checked: Checker