


Ground Floor Block Parameters Plan
1 : 200

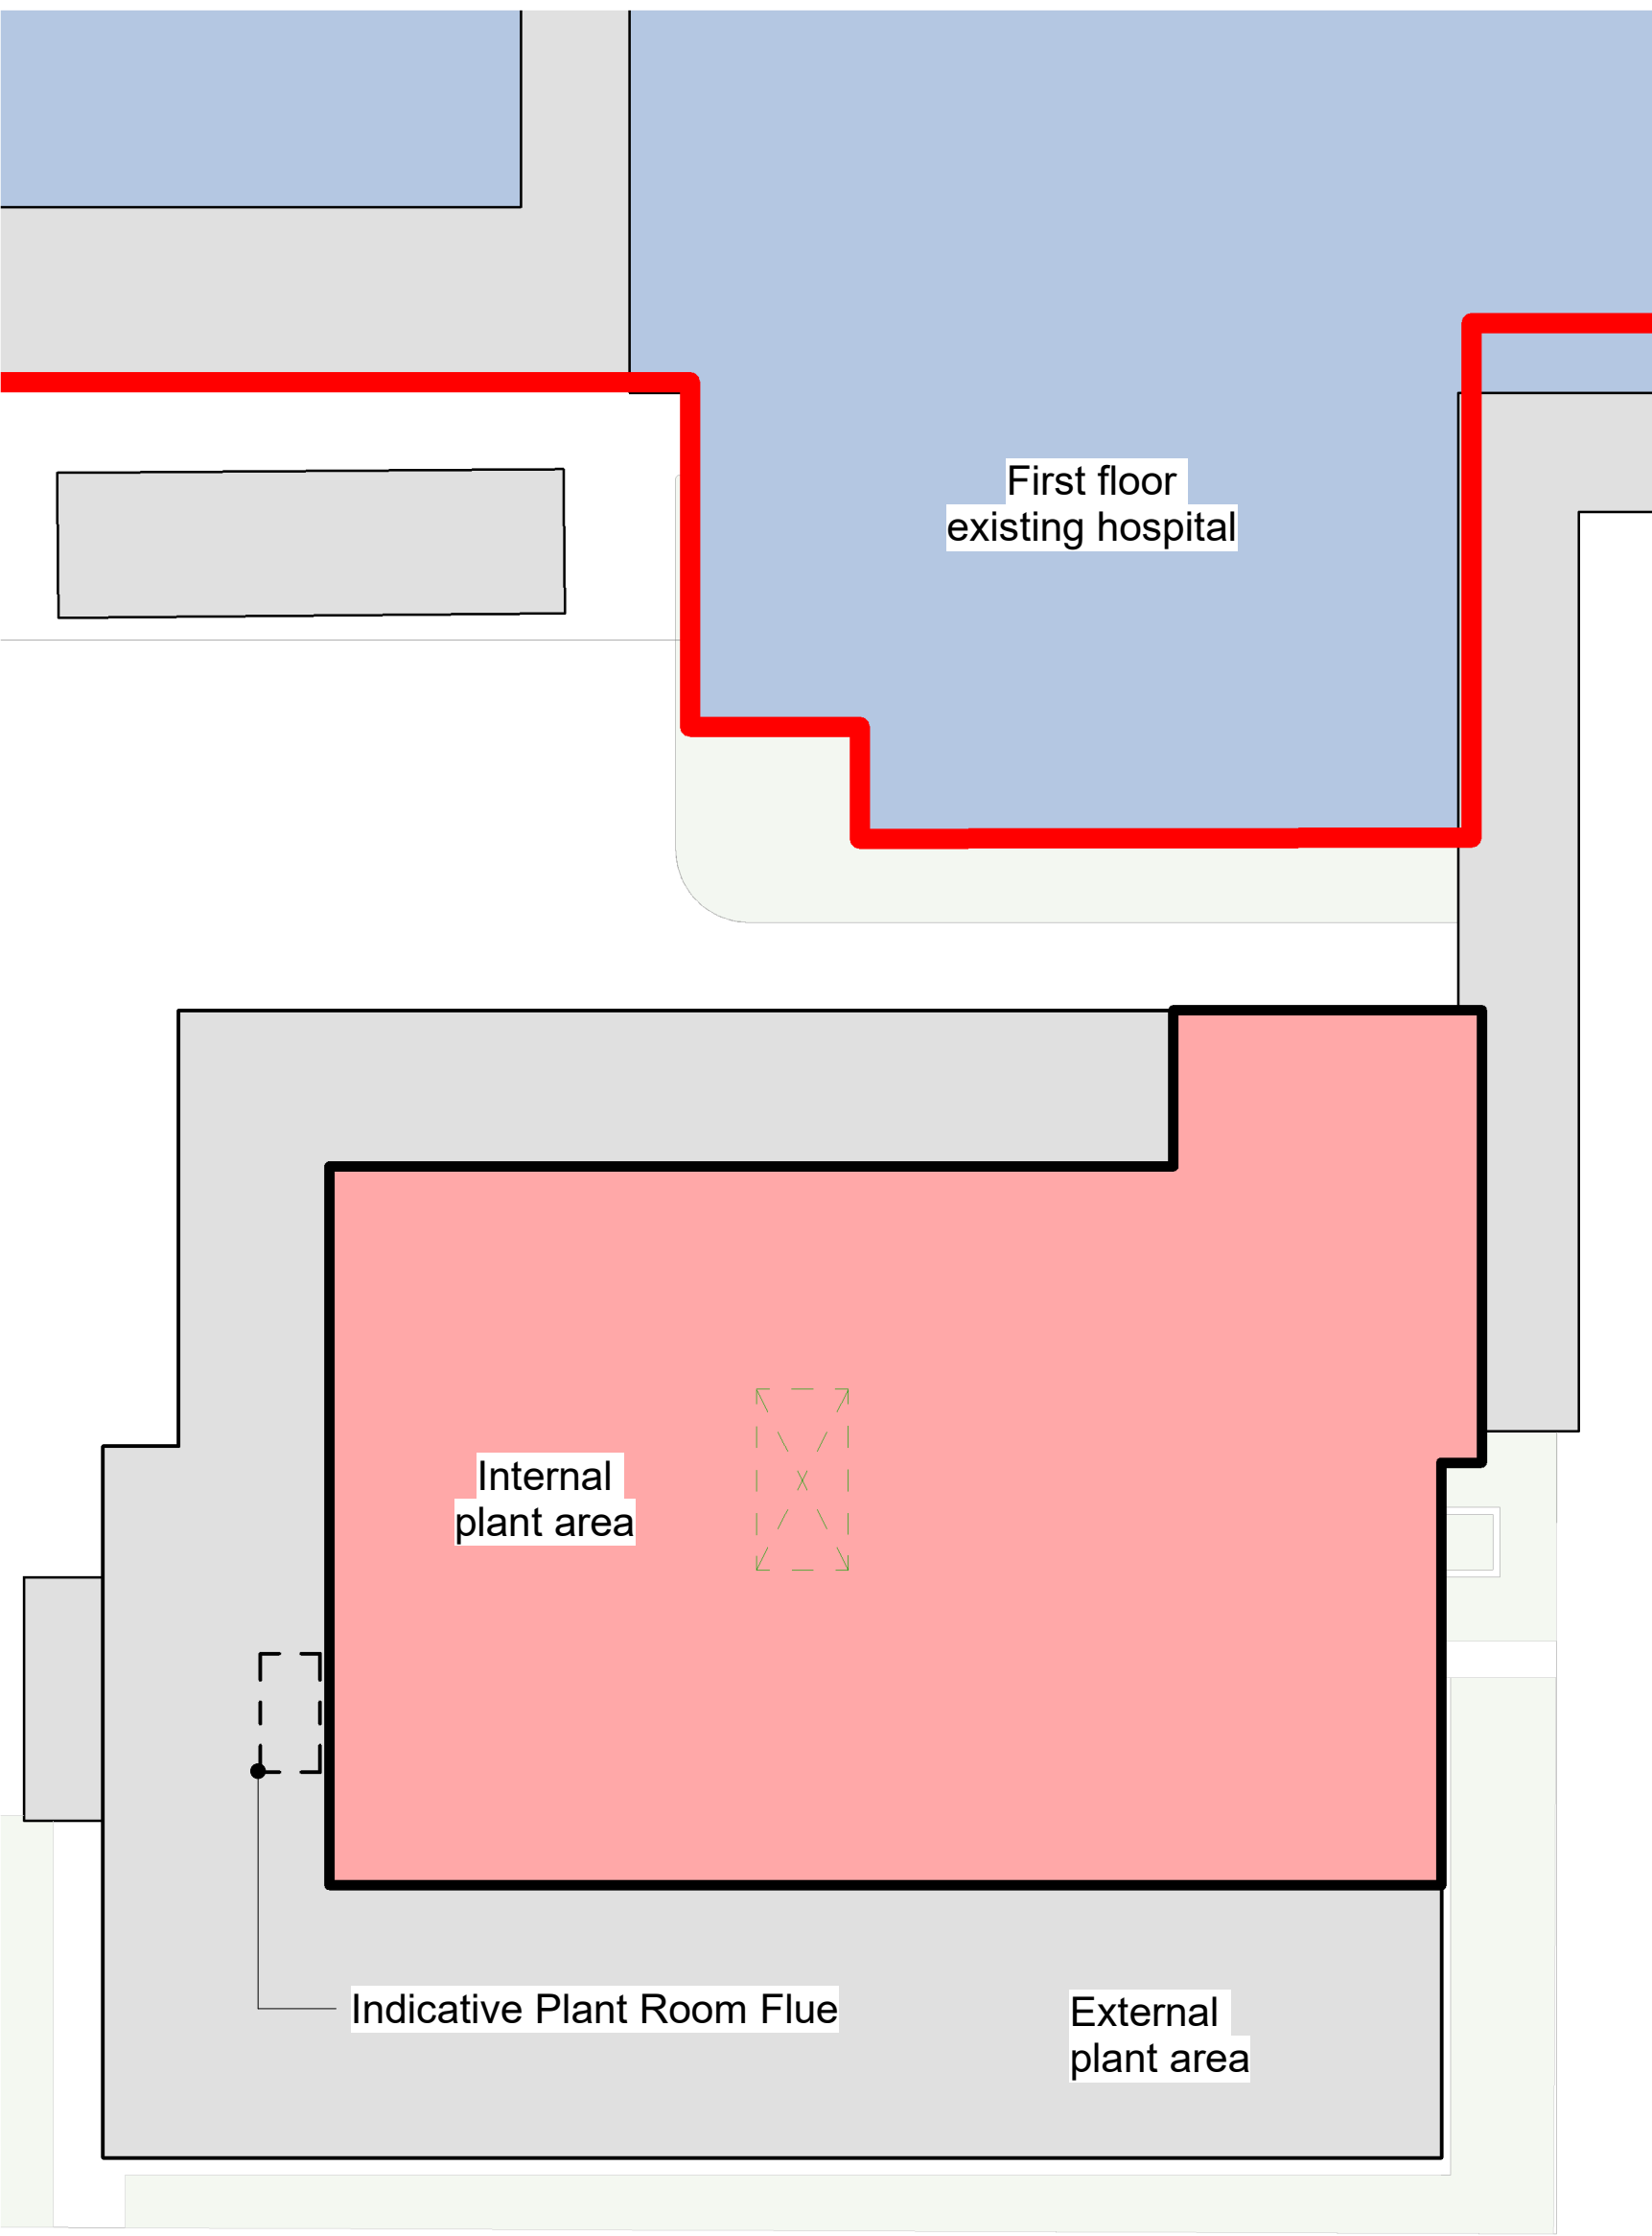

First Floor Block Parameters Plan
1 : 200

Key

- Nuclear Medicine Ward
- Plant Room
- Access Corridor
- Existing Hospital
- Energy Centre
- Proposed Development Area
- Pedestrian Entrance
- Vehicular Entrance
- Maximum building Dimension

Note:
Building parameters and exact positioning are indicative subject to detailed design

This drawing must not be scaled.
Figured dimensions and levels to be used.
Any inaccuracies must be notified to the architect.
Detail drawings and large scale drawings take precedence over smaller drawings.

A1

THIS DRAWINGS IS COPYRIGHT ©

Rev:	
P01	First Issue
P02	Indicative plant room flue note added
P03	Drawing updated following planning consultants comments


Chk'd:	
14-08-23	
22-08-23	
01-09-23	

STATUS
S2 - Issued for Information

powelldobson
ARCHITECTS

Cardiff, Swansea, London t +44 (0)33 33 201 001 www.powelldobson.com @PDArchitects

Contract: Nuclear Medicine
Ysbyty Glan Clwyd
Title: Block Parameters Plan

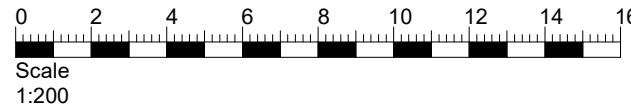

PDA Job No: 22045	
NMC - PDA - ZZ - 00 - DR - A - 05002	REV P03
UPRN	ORIGINATOR
VOLUME	LEVEL
TYPE	ROLE
CLASS	NUMBER

Scale: 1 : 200
Date: 14/08/23
Drawn: EB
Checked: RD