


Existing Parking
1 : 500

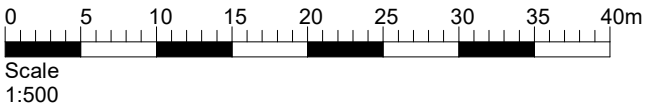

PDA Job No:22045			
This drawing must not be scaled. Figured dimensions and levels to be used. Any inaccuracies must be notified to the architect. Detail drawings and large scale drawings take precedence over smaller drawings.			
A2			
THIS DRAWINGS IS COPYRIGHT ©			
Rev:	P01	First Issue	14-08-23
	P02	Drawing updated following planning consultants comments	01-09-23

powelldobson
ARCHITECTS

Cardiff . Swansea . London t +44 (0)33 33 201 001 www.powelldobson.com @PDArchitects

Contract: Nuclear Medicine
Ysbyty Glan Clwyd
Title: Existing Site

STATUS		s2 - Issued for Information	
NMC - PDA - ZZ - 00 - DR - A - 05004			P02
UPRN	ORIGINATOR	VOLUME	LEVEL
TYPE	ROLE	CLASS	NUMBER
Scale: 1 : 500			Date: 14/08/23
Drawn: EB			Checked: RD