


Proposed Parking
1 : 500

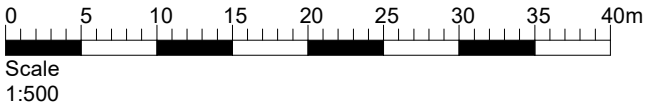

PDA Job No:22045
This drawing must not be scaled.
Figured dimensions and levels to be used.
Any inaccuracies must be notified to the architect.
Detail drawings and large scale drawings take precedence over smaller drawings.

Rev: P01 First Issue

11-08-23

powelldobson
ARCHITECTS

Cardiff . Swansea . London t +44 (0)33 33 201 001 www.powelldobson.com @PDArchitects

Contract: Nuclear Medicine
Ysbyty Glan Clwyd
Title: Proposed Parking Plan - Indicative

STATUS s2 - Issued for Information

NMC - PDA - ZZ - 00 - DR - A - 05005 P01

UPRN	ORIGINATOR	VOLUME	LEVEL	TYPE	ROLE	CLASS	NUMBER	REV

Scale: As indicated
Date: 08/08/23
Drawn: EB
Checked: RD

THIS DRAWINGS IS COPYRIGHT

Registered Office: Powell Dobson, Suite 1F, Building One, Eastern Business Park, Wern Fawr Lane, Old St Mellons, Cardiff CF3 5EA. Powell Dobson is a trading name of Powell Dobson Ltd a company registered in England and Wales No 3873802.

C:\Users\Aneel.Hughes\Documents\U22045-PDA-ZZ-A-0001_aneel.hughes.rvt