

Grid & Datum - Local Plane Grid related to OS National Grid & Datum
By GNSS RTK Observations

ASSET FURNITURE			FENCE TYPES		

	HEDGE		GATE		BUILDING
	TREE CANOPY		CONTROL STATION		TREE

Rev	Date	Drawn	Description	Chk'd	App'd




Jupiter House, 21 Roebuck Lane, Sale, Manchester, M33 7SY
T: 0161 973 3495 F: 0161 962 6819
E: mail@ndoliver.com www.ndoliver.com

TEAM DRAINAGE LTD
2ND FLOOR, PEEL HOUSE
PEEL ROAD
SKELMERSDALE
WN8 9PT

GLAN CLWYD HOSPITAL
RHYL
LL185UJ

TOPOGRAPHICAL SURVEY
SHEET 1 OF 9

Surveyed	PG	Drawn	AM	Drawn Date:
Checked	AM	Approved	NDO	13/07/2020
Scale 1:200 @ A1		Project 10690		Status
		CAD File \\NDO-585\Project\10690\DRAWINGS\10690_002.DWG		ORIG
Drawing No		10690 / 002 / 1		Rev 0

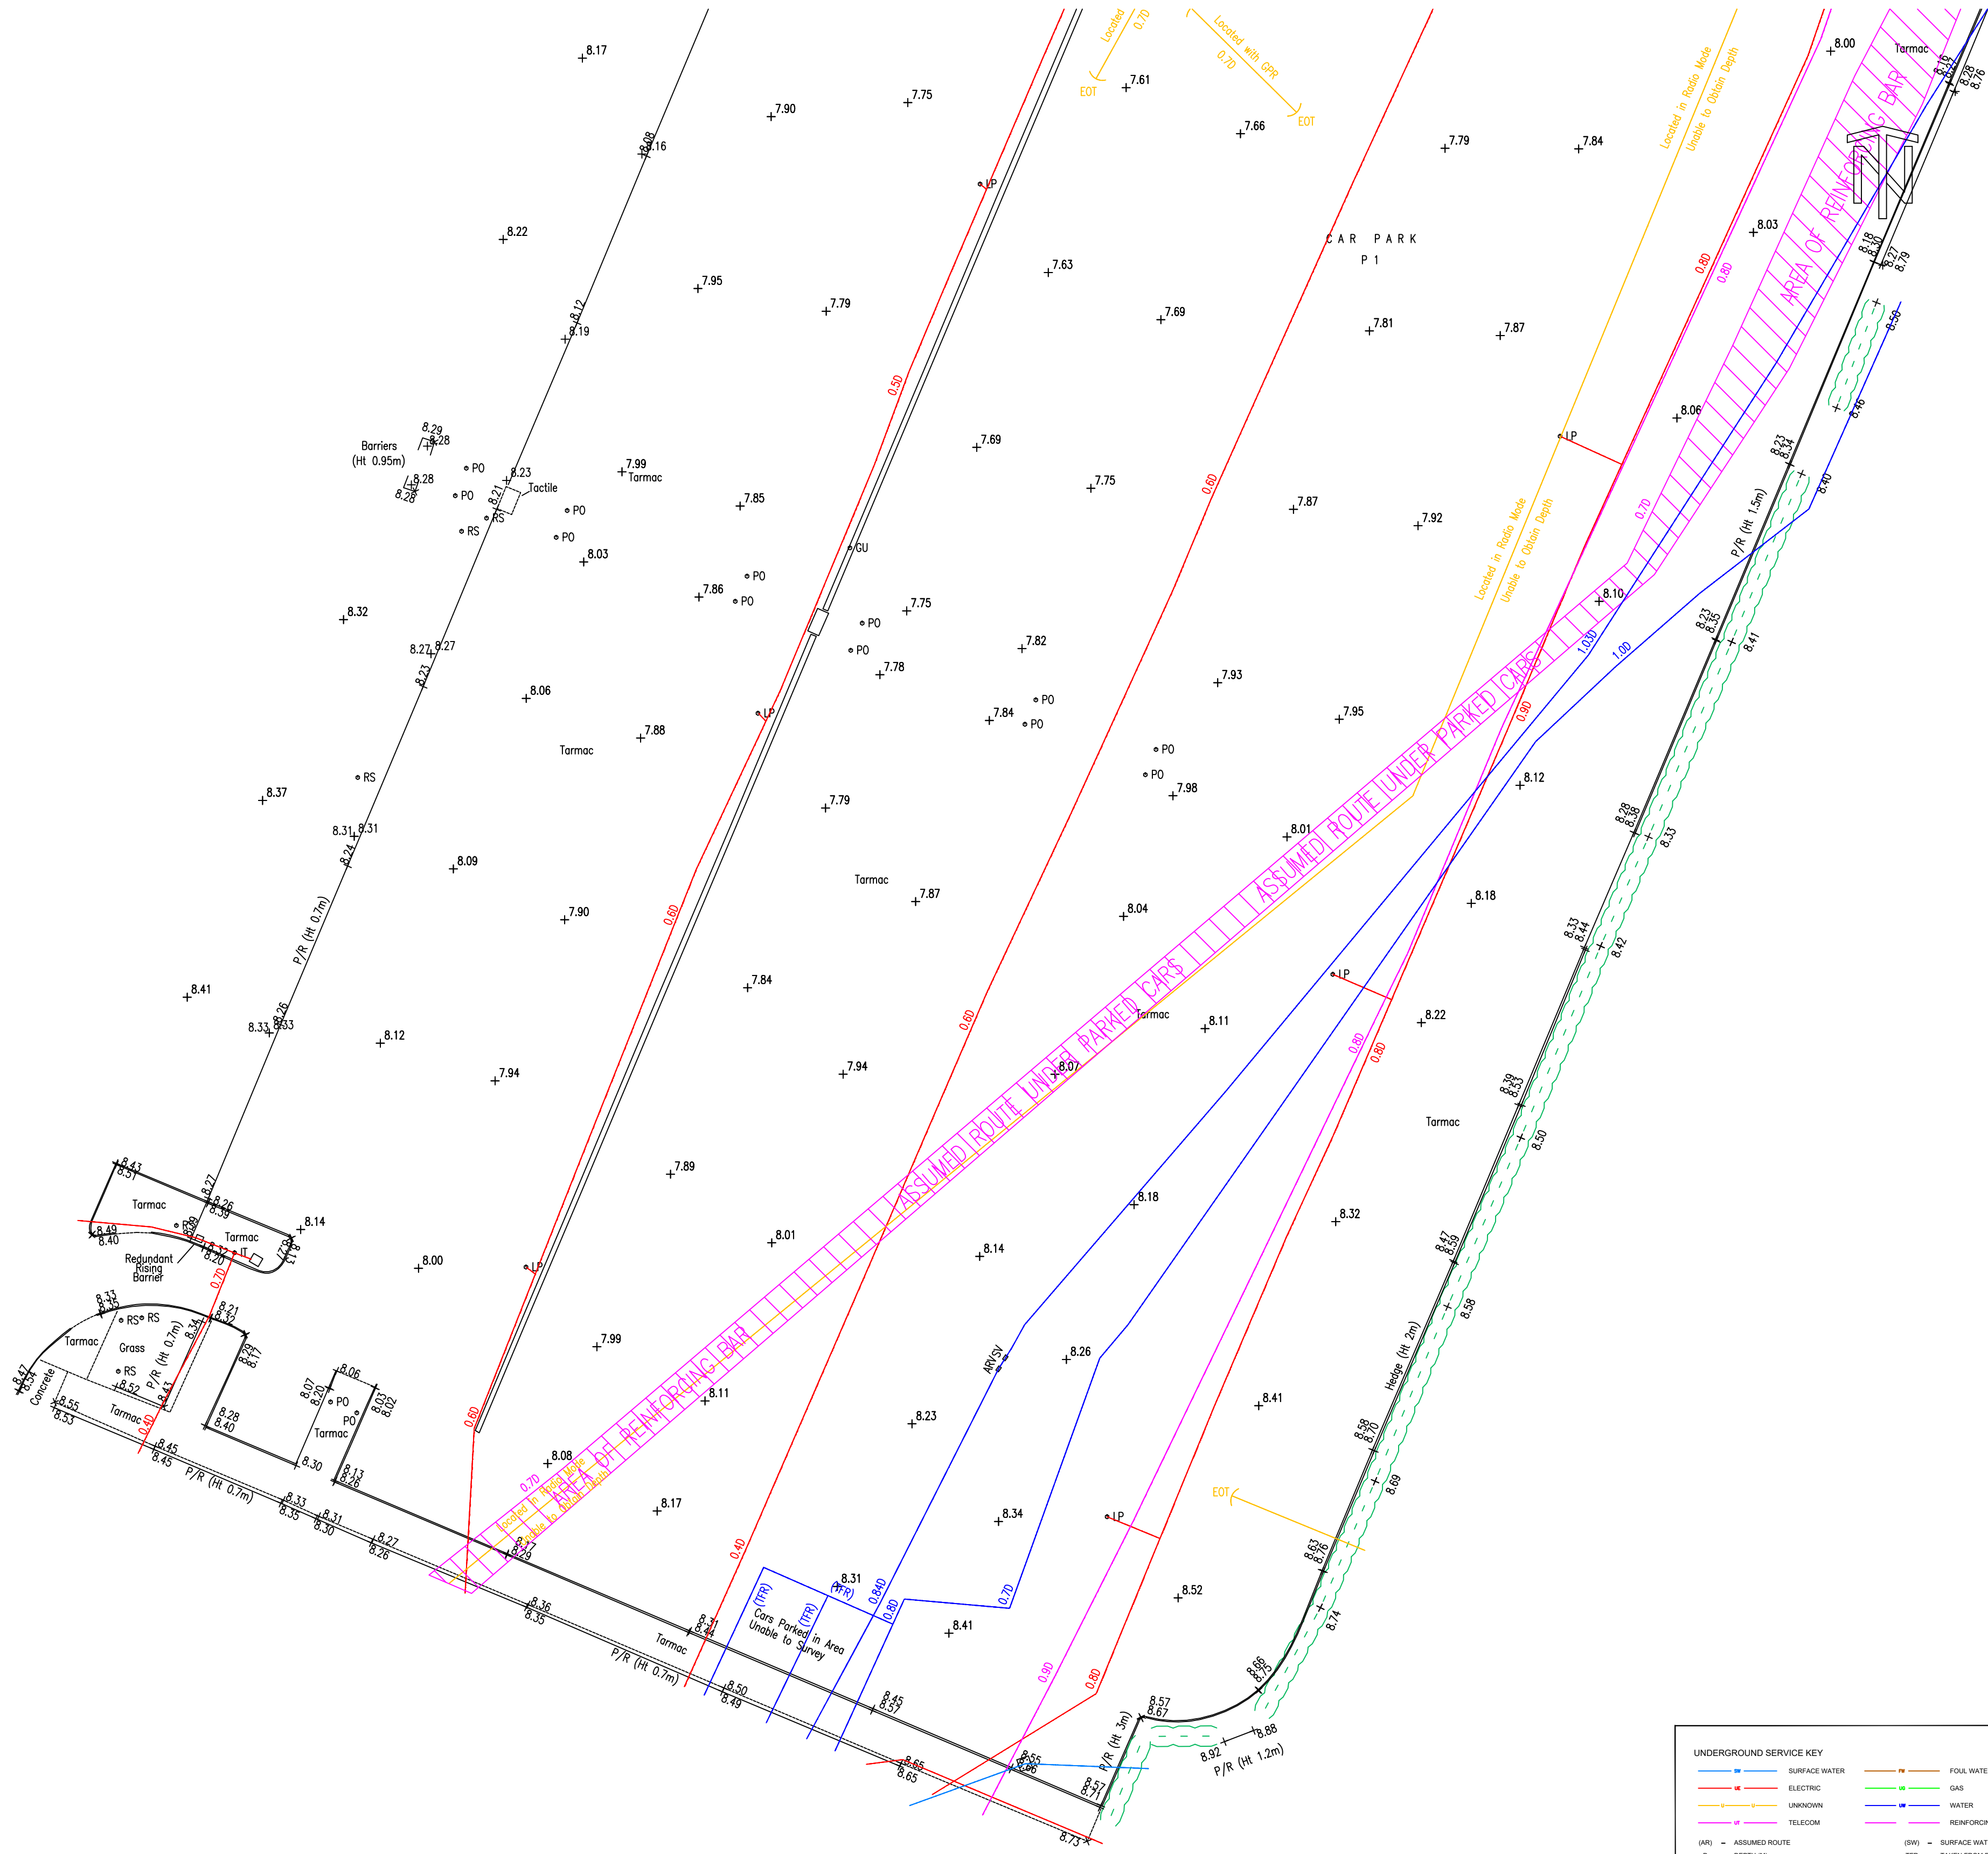

UNDERGROUND SERVICE KEY

—	SURFACE WATER	—	FOUL WATER
—	ELECTRIC	—	GAS
—	UNKNOWN	—	WATER
—	TELECOM	—	REINFORCING BAR

(AR) = ASSUMED ROUTE
D = DEPTH (M)
EOT = END OF TRACE
(PW) = FOUW WATER

(SW) = SURFACE WATER
TFR = TAKEN FROM RECORDS
UTL = UNABLE TO LIFT
UTS = UNABLE TO SURVEY

NOTE

Information concerning the location of services is given for your assistance and is intended for guidance only.
N D Oliver & Co Ltd does not accept liability for the accuracy or completeness of the information provided.

1. All underground services shown have been identified from above ground without excavation using electro-magnetic and/or ground penetrating radar (GPR) methods. Results using these methods are not infallible and we recommend that excavations are carried out to confirm any identifications, positions and depths of any services that could be affected by subsequent works.

2. Any areas on the drawing where services or features have not been shown are not necessarily clear of services or features but are an indication that no items have been identified during our investigations. All reasonable care and normal good practice should still be employed during design and construction processes.

3. We have used all reasonable care to research available service records, but the completeness or use of the service records supplied to or by us cannot be guaranteed. Therefore we cannot guarantee the accuracy of features annotated as 'taken from records' (TFR).

4. Depths obtained using electro-magnetic or GPR are affected by ground conditions and should be treated as indicative only. Electro-magnetic depths to utilities and services are generally taken to the centre of a feature. GPR depths to the top of a feature and drainage depth shown to inverts, unless otherwise indicated.

5. Drainage pipe sizes have been obtained without entering the chambers and therefore should be treated as approximate. Pipe dimensions which have not been obtained visually will be taken from records where available.

6. All services, drainage and utilities routes are assumed straight between access points, unless otherwise stated. The numbers of cables in runs will not be shown unless specifically requested. All services are below ground unless indicated as 'CH' (overhead).

NOTES

Grid & Datum - Local Plane Grid related to OS National Grid & Datum
By GNSS RTK Observations

STANDARD ABBREVIATIONS

VSP - VEHICLE DETECTOR PAD WB - WHITE BLOW WD - WASTE WATER WO - WASTE OUT WP - WASTE PIPE RW - RAILING CB - CONCRETE PANEL HIS - HANDRAIL IR - IRON RAILING PIL - PALISADE PP - POST & PANEL PS - POST & PANEL PSB - PEDESTRIAN SAFETY BARRIER PW - POST & WIRE WM - WIRE MESH
-------------------------	---	---	--

SYMBOLS

—	HEDGE	—	GATE	—	BUILDING
—	TREE CANOPY	—	CONTROL STATION	—	TREE

SHEET LAYOUT

N D OLIVER & CO
CHARTERED GEOMATIC SURVEYORS

Jupiter House, 21 Roebuck Lane, Sale, Manchester, M33 7SY
T: 0161 973 3495 F: 0161 962 6819
E: mail@ndoliver.com www.ndoliver.com

Client

TEAM DRAINAGE LTD
2ND FLOOR, PEEL HOUSE
PEEL ROAD
SKELMERSDALE
WN8 9PT

Title

GLAN CLWYD HOSPITAL
RHYL
LL185UJ

TOPOGRAPHICAL SURVEY
SHEET 2 OF 9

Surveyed	PG	Drawn	AM	Drawn Date
Checked	AM	Approved	NDO	13/07/2020
Scale	1:200 @ A1	Project	10690	Status
CAD File	10690_002.dwg	Project	10690_002.dwg	ORIG
Drawing No	10690 / 002 / 2	Rev	0	